




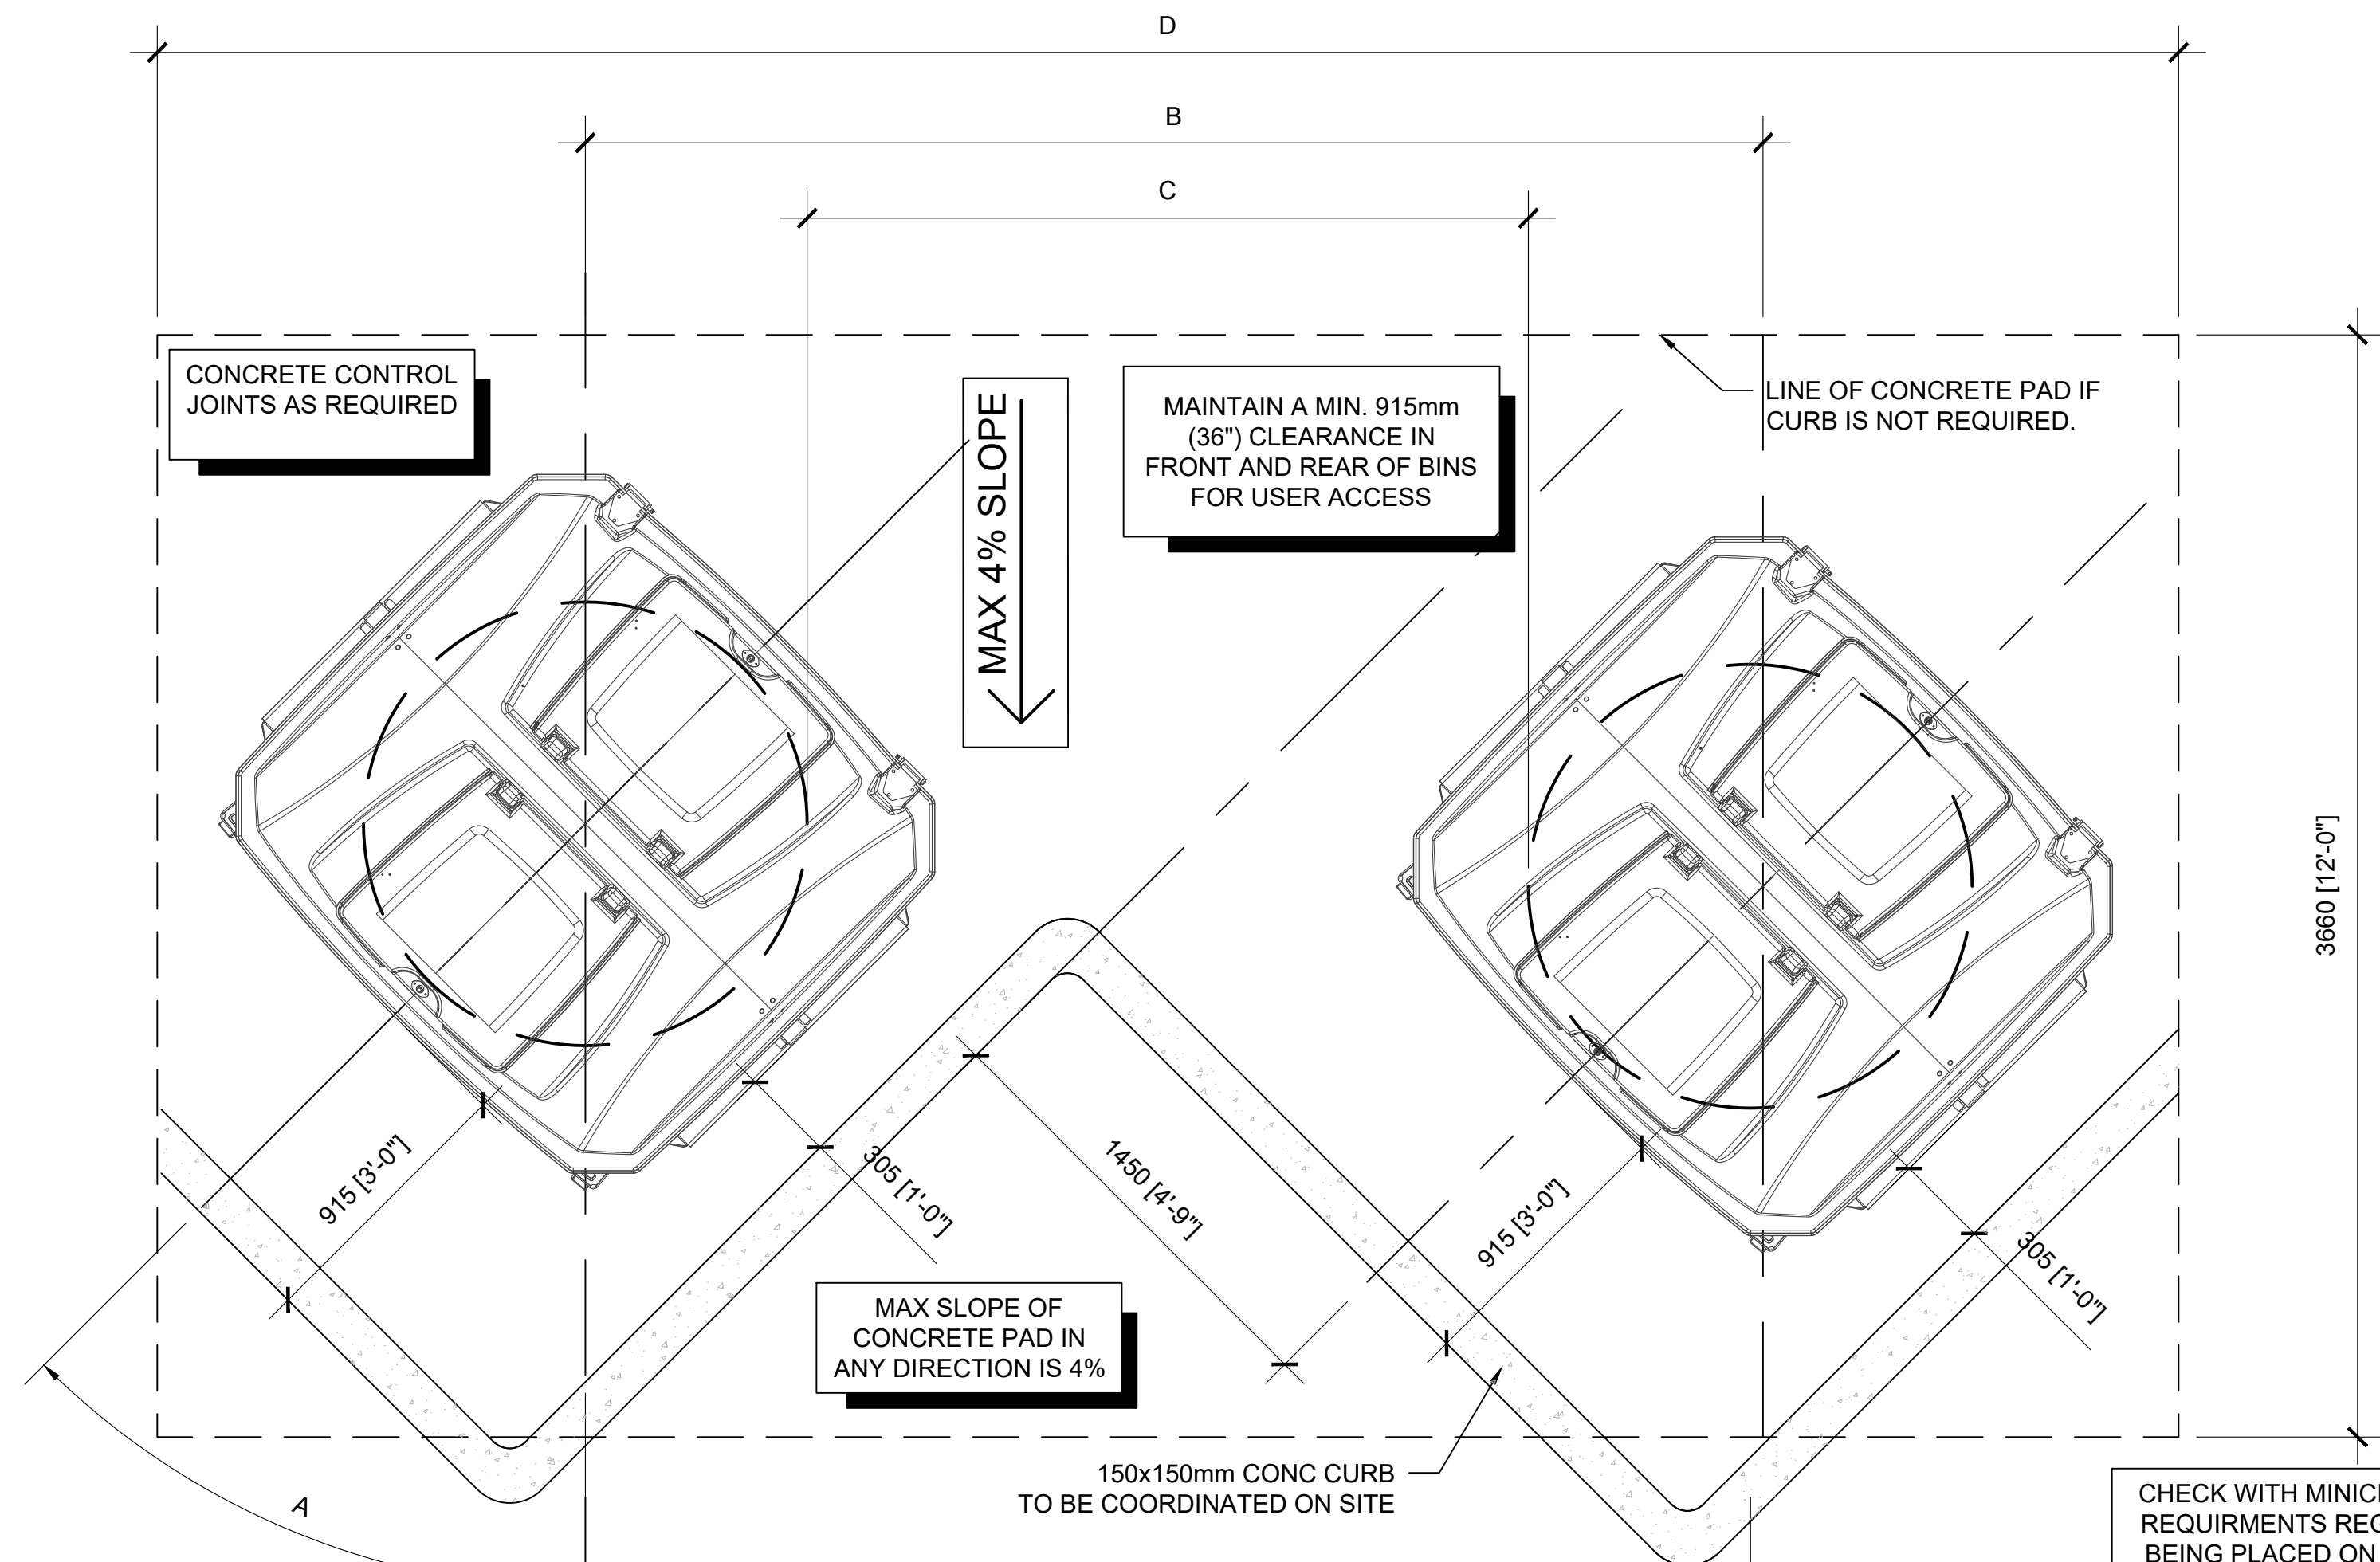

1
A1
ANGLED PLAN VIEW W/O BOLLARDS
1:20

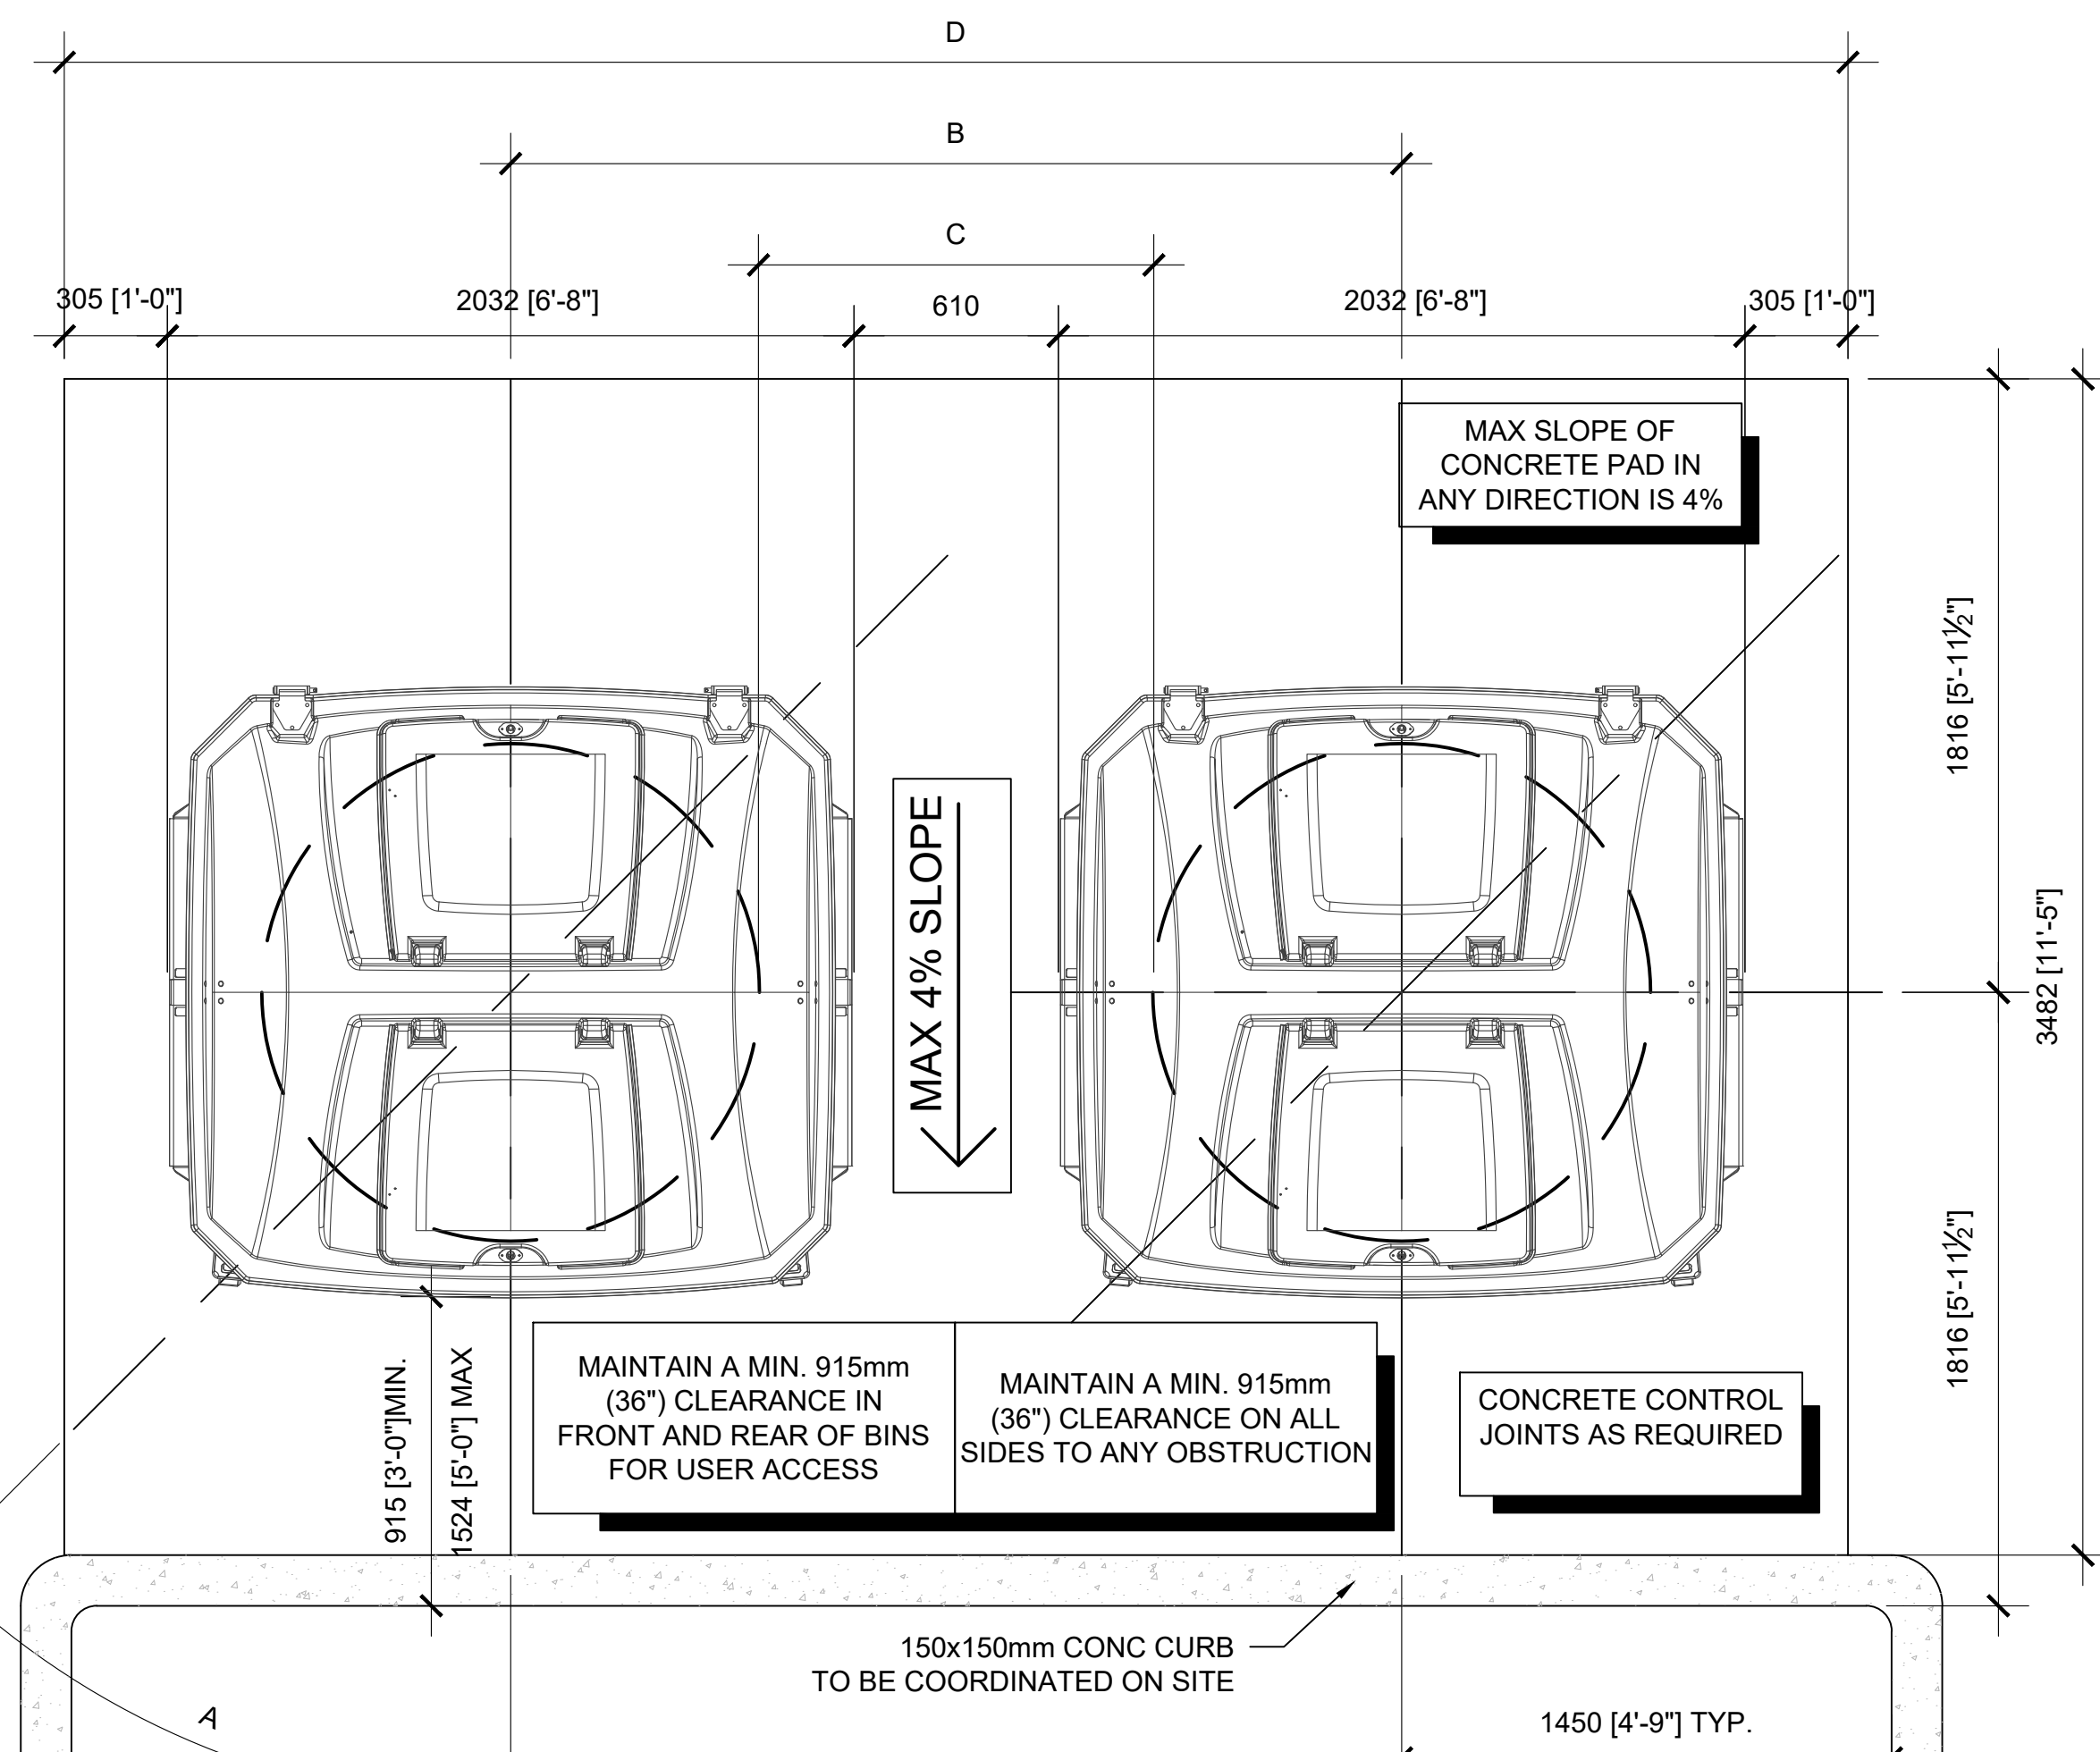


3
A1
TYPICAL PLAN VIEW W/O BOLLARDS
1:20

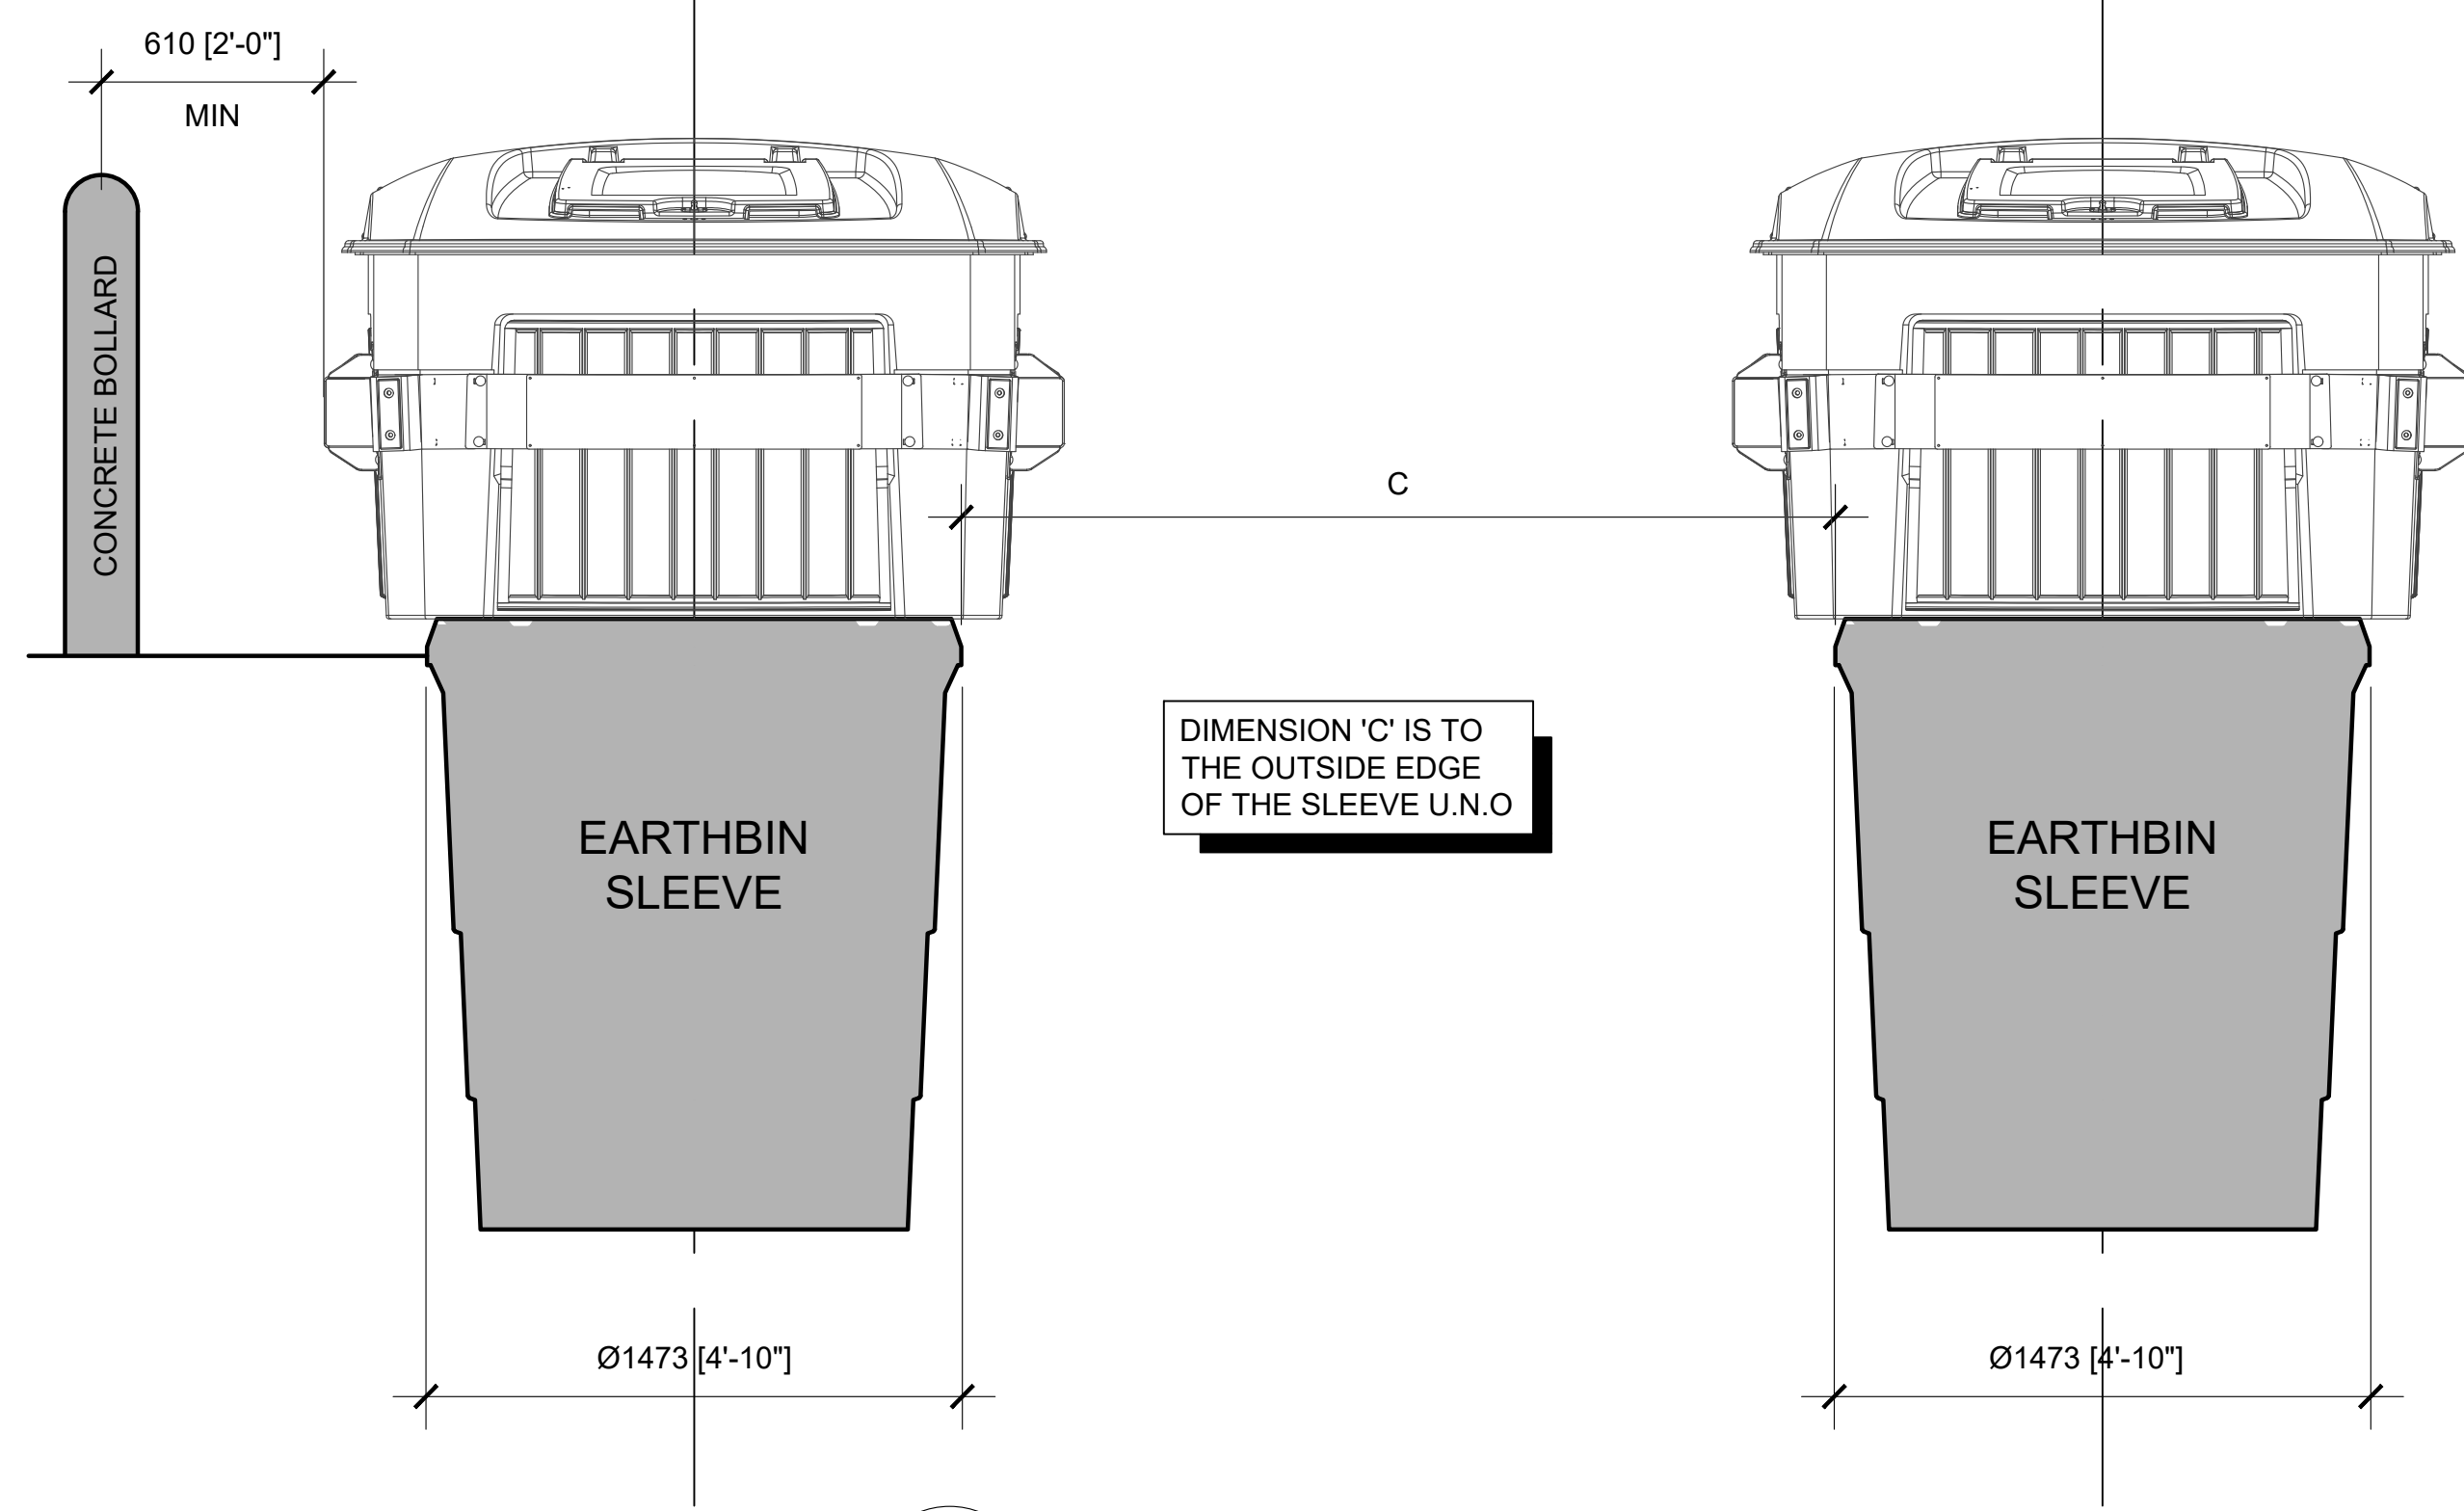

2
A1
ELEVATION VIEW OF BINS
1:20

RECOMMENDED DIMENSIONS BETWEEN BINS

A	B	C	D
0°	2642 [104"]	1168 [46"]	5283 [208"]
15°	2743 [108"]	1220 [48"]	5791 [228"]
30°	3050 [120"]	1524 [60"]	6096 [240"]
45°	3734 [1472"]	2210 [87"]	6705 [264"]

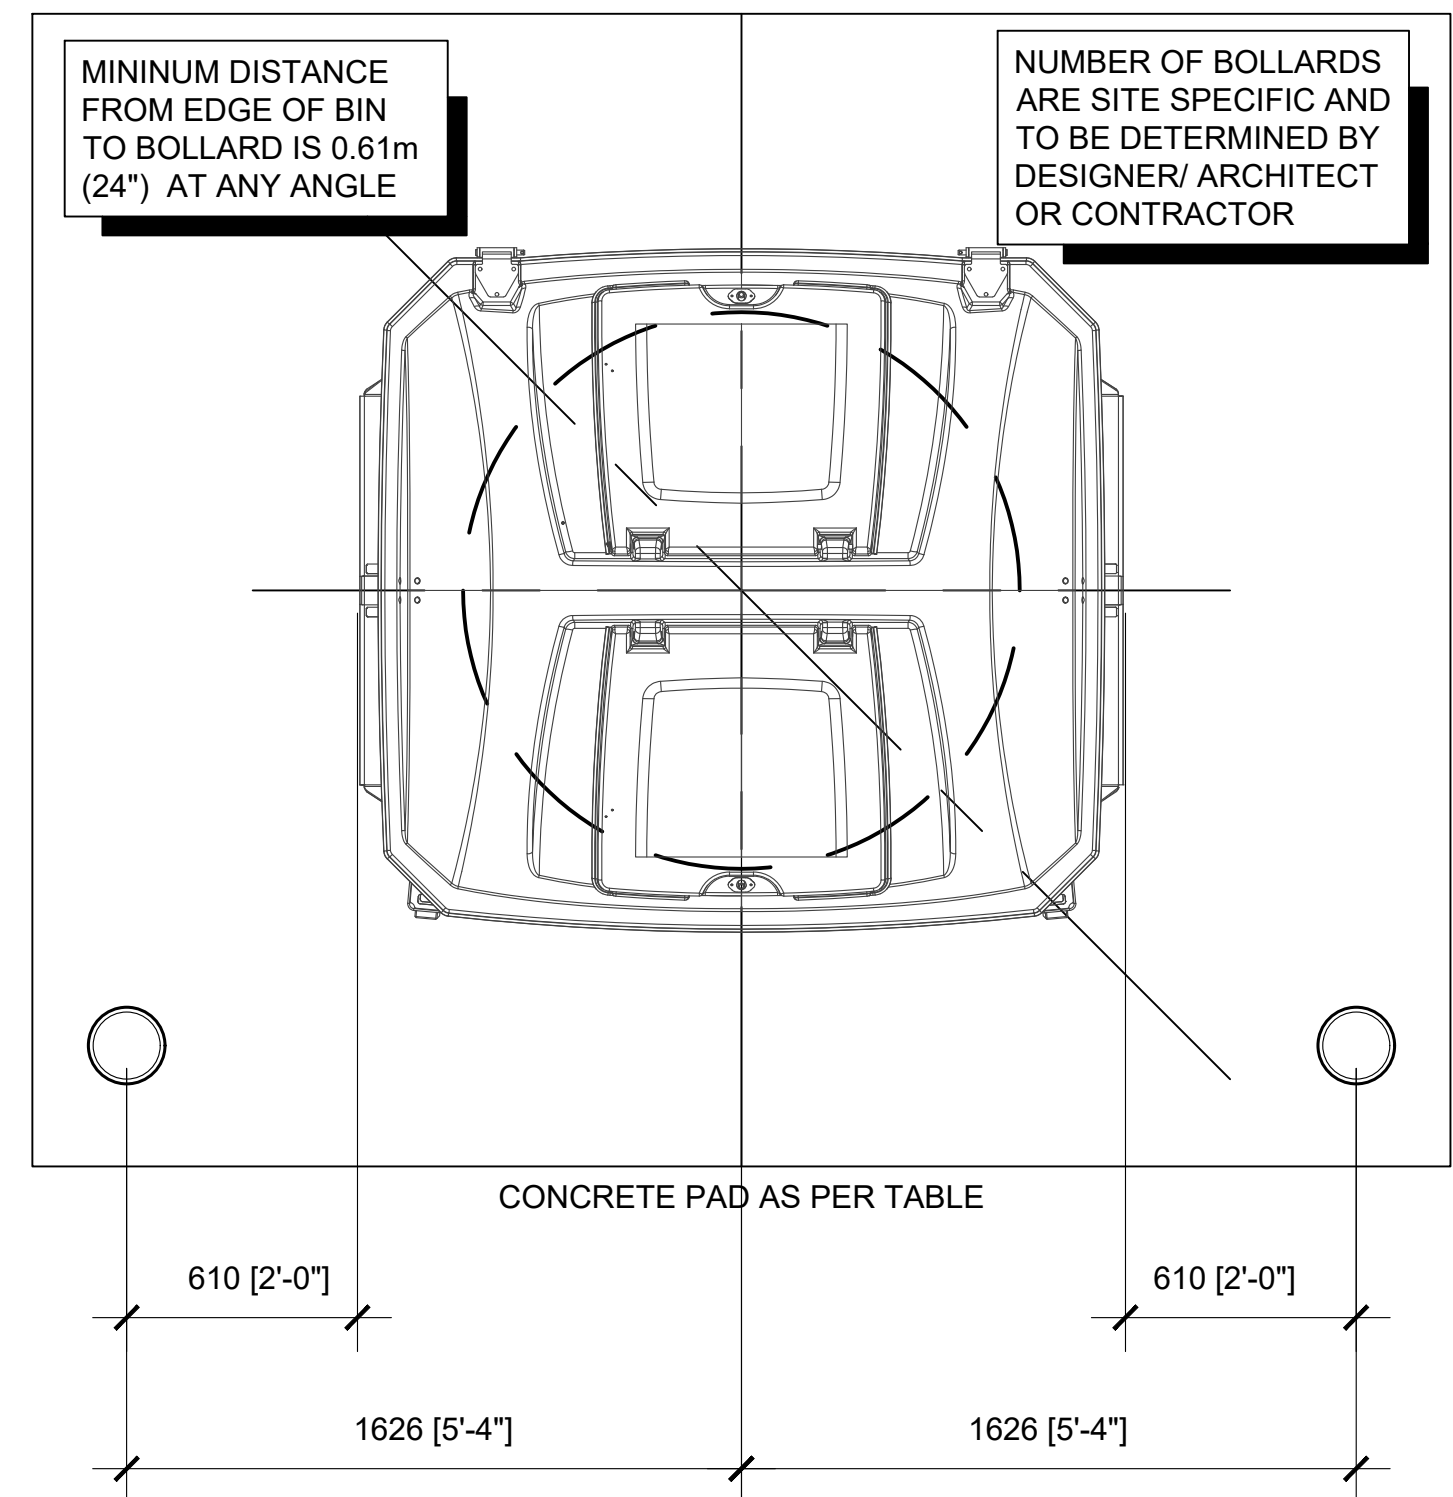



4
A1
OPTIONAL BOLLARD PLACEMENT
1:20

1. ISSUED FOR CLIENT REVIEW ON 2016 / 10 / 06
2. ISSUED FOR FINAL REVIEW ON 2017 / 03 / 03
3. ISSUED FOR PUBLIC RELEASE ON 2017 / 03 / 10
4. ISSUED FOR CLIENT REVIEW ON 2020 / 11 / 10
5. ISSUED FOR PUBLIC RELEASE ON 2021 / 06 / 01


- This drawing is published by Earthbin Products and is copyrighted drawing and design and shall not be used or reproduced without the expressed written permission of Earthbin Products
- The contractor shall check and verify all dimensions and report all errors or omissions to the designer prior to commencing the work
- These drawings are not to be scaled
- Drawings are to be read in conjunction with the installation guide
- All drawings are drawn in metric scale unless noted otherwise
- All work to conform to the current building codes
- The designer's liability is limited to the correction of the working drawings only

SCALE: AS NOTED
DESIGN BY: EARTHBIN PRODUCTS
DRAWN BY: STUDIO WOLF DESIGNS


EARTHBIN[®]
INSTALLATION DRAWINGS

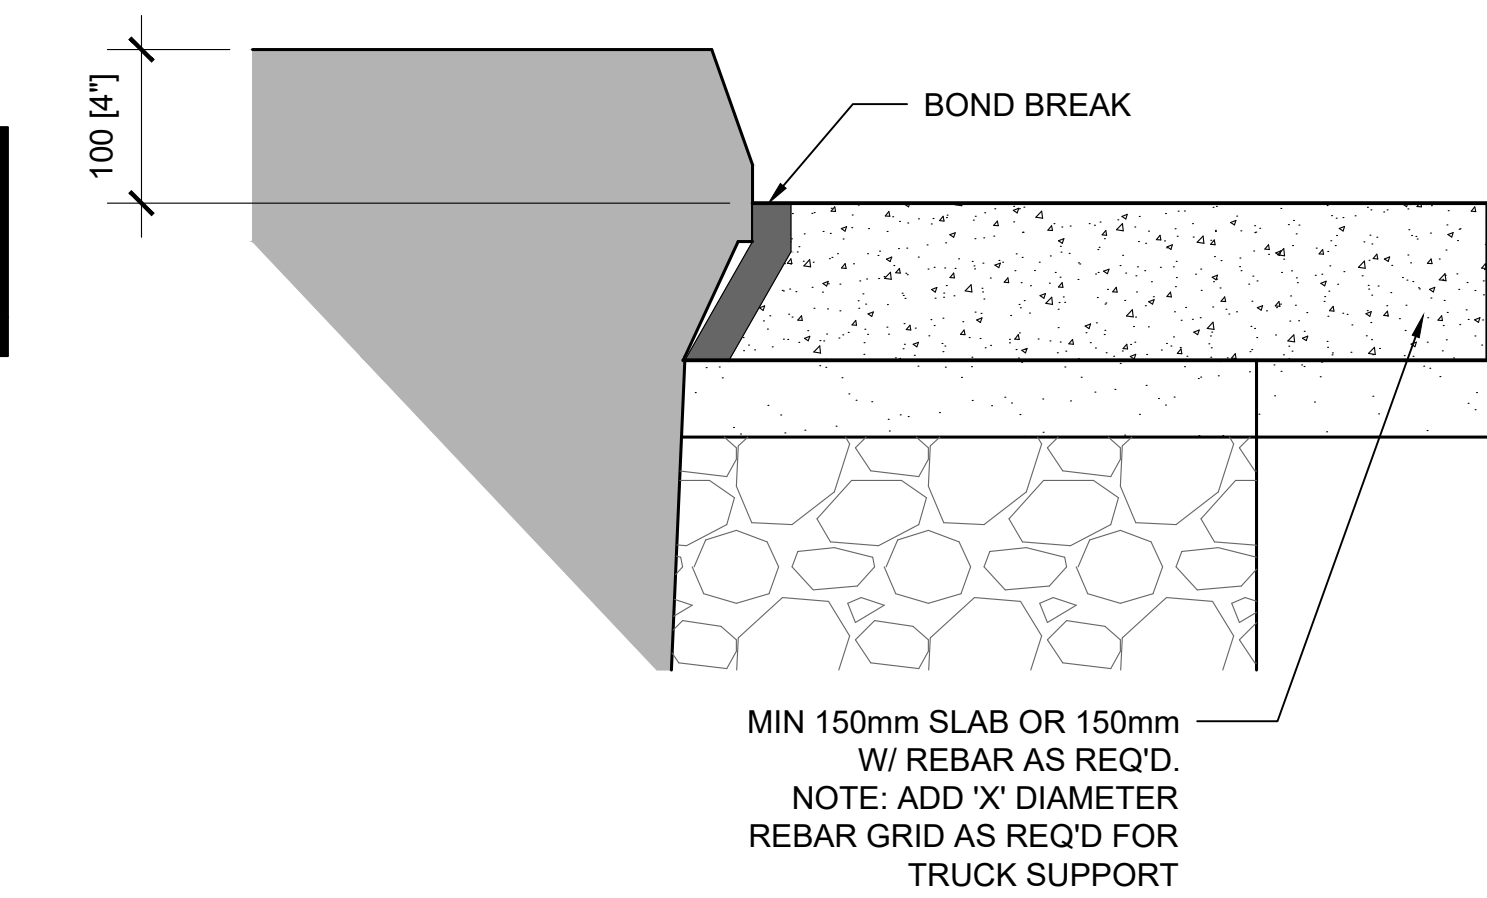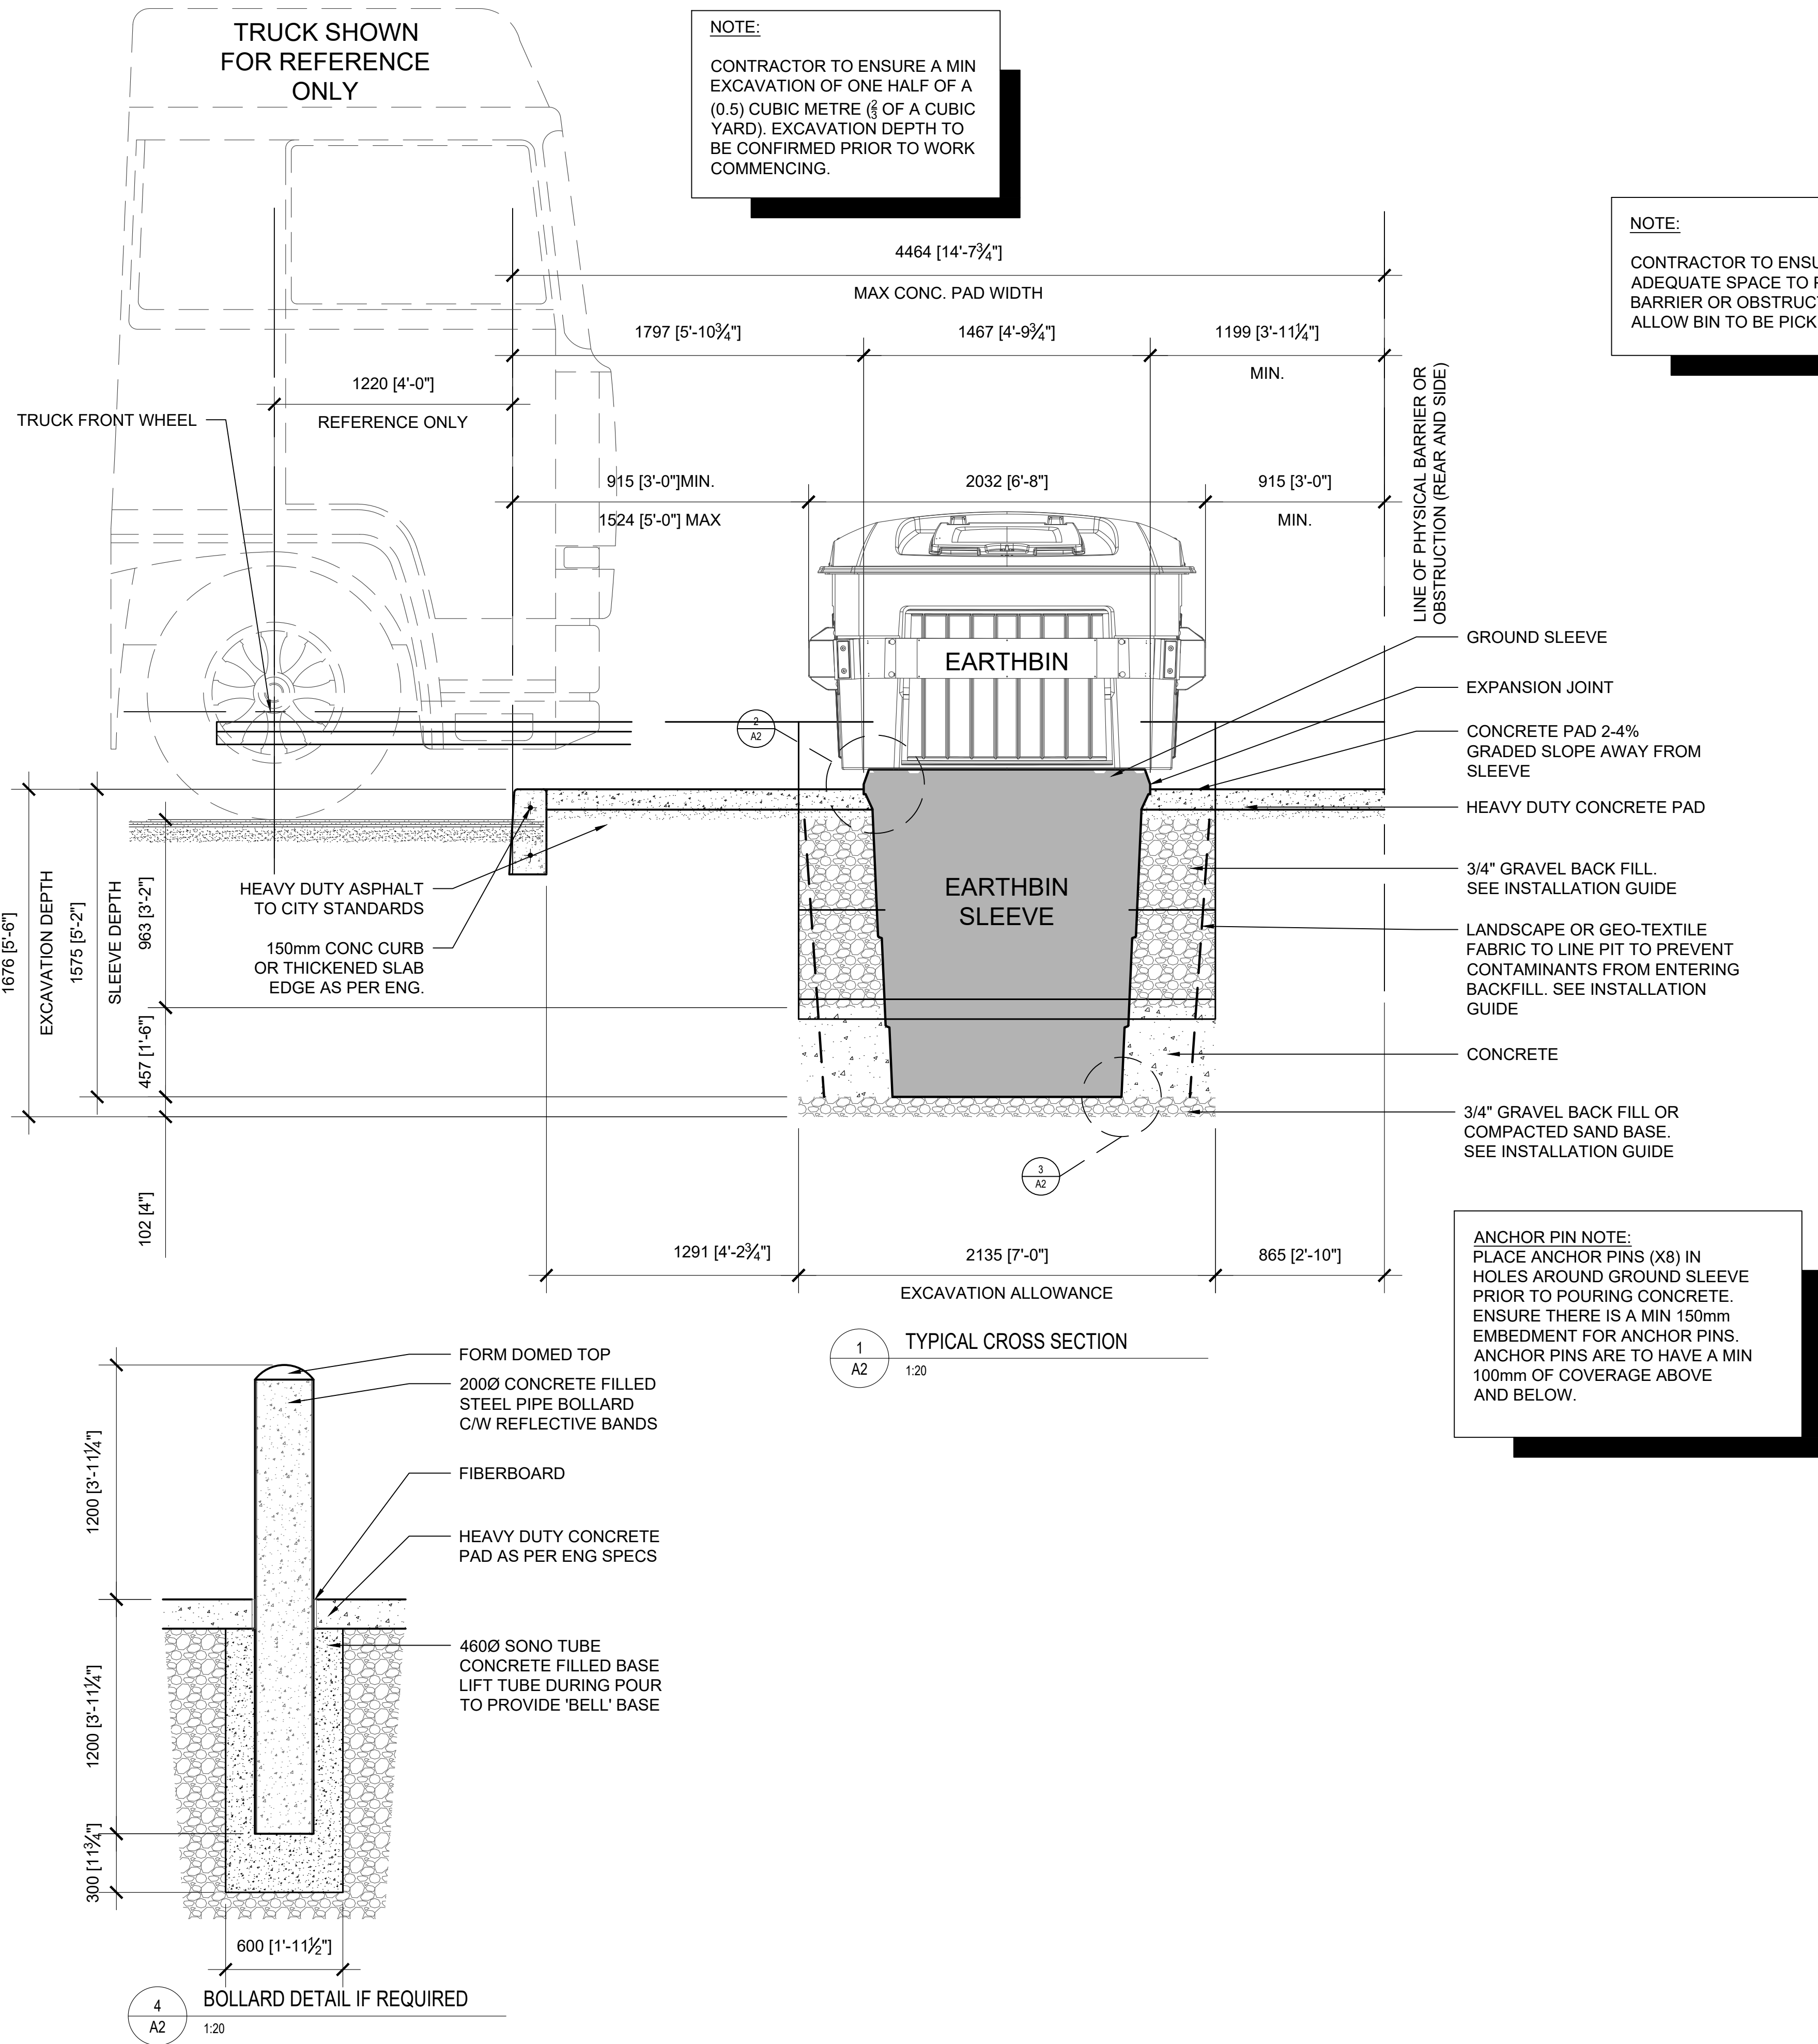

2
A2
1:5
SLEEVE DETAIL A

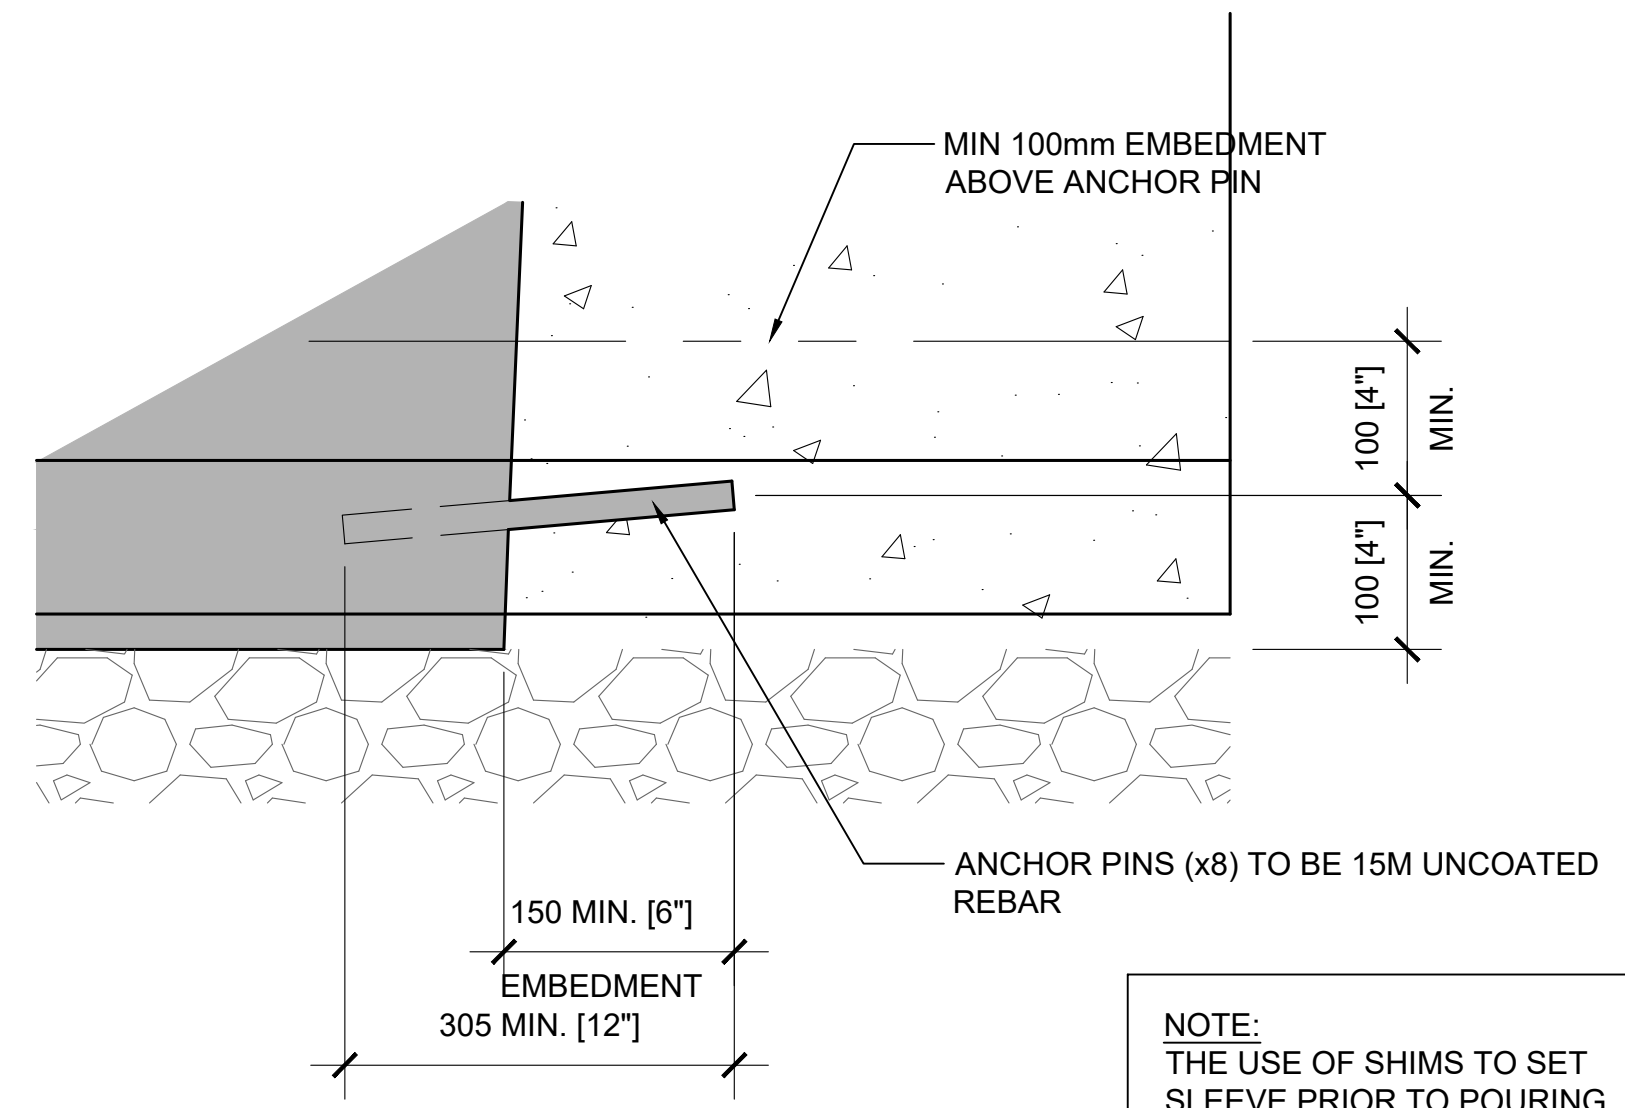

3
A2
1:5
SLEEVE DETAIL B

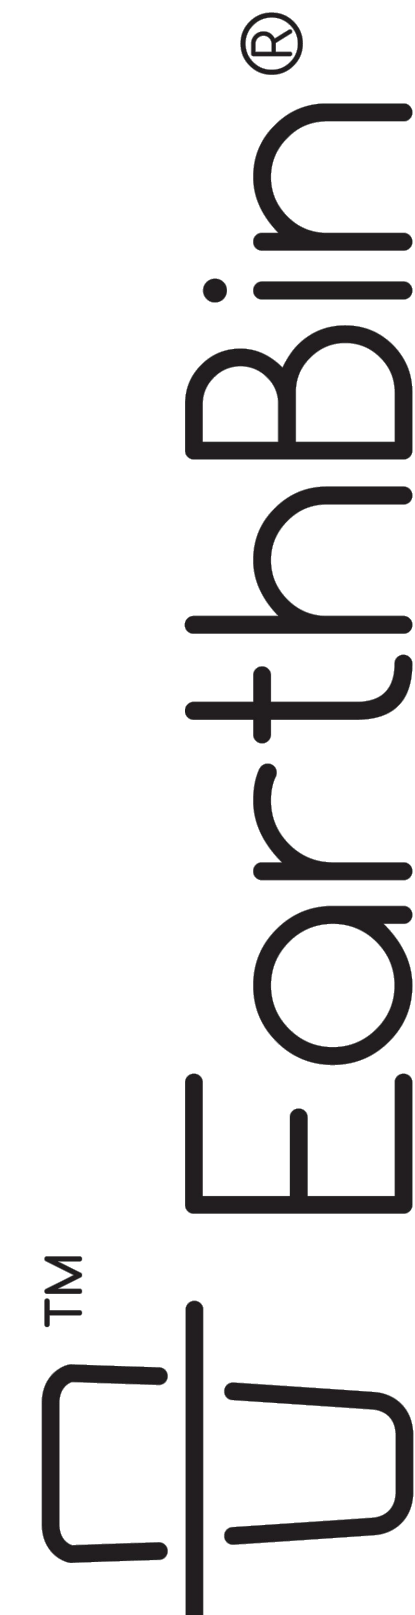


1. ISSUED FOR CLIENT REVIEW ON 2016/10/06
2. ISSUED FOR FINAL REVIEW ON 2017/03/03
3. ISSUED FOR PUBLIC RELEASE ON 2017/03/10
4. ISSUED FOR CLIENT REVIEW ON 2020/11/10
5. ISSUED FOR PUBLIC RELEASE ON 2021/06/07


- This drawing is published by Earthbin Products and is copyrighted drawing and design and shall not be used or reproduced without the expressed written permission of Earthbin Products
- The contractor shall check and verify all dimensions and report all errors or omissions to the designer prior to commencing the work
- These drawings are not to be scaled
- Drawings are to be read in conjunction with the installation guide
- All drawings are drawn in metric scale unless noted otherwise
- All work to conform to the current building codes
- The designer's liability is limited to the correction of the working drawings only

SCALE: AS NOTED
DESIGN BY: EARTHBIN PRODUCTS
DRAWN BY: STUDIO WOLF DESIGNS


EARTHBIN®
INSTALLATION DRAWINGS

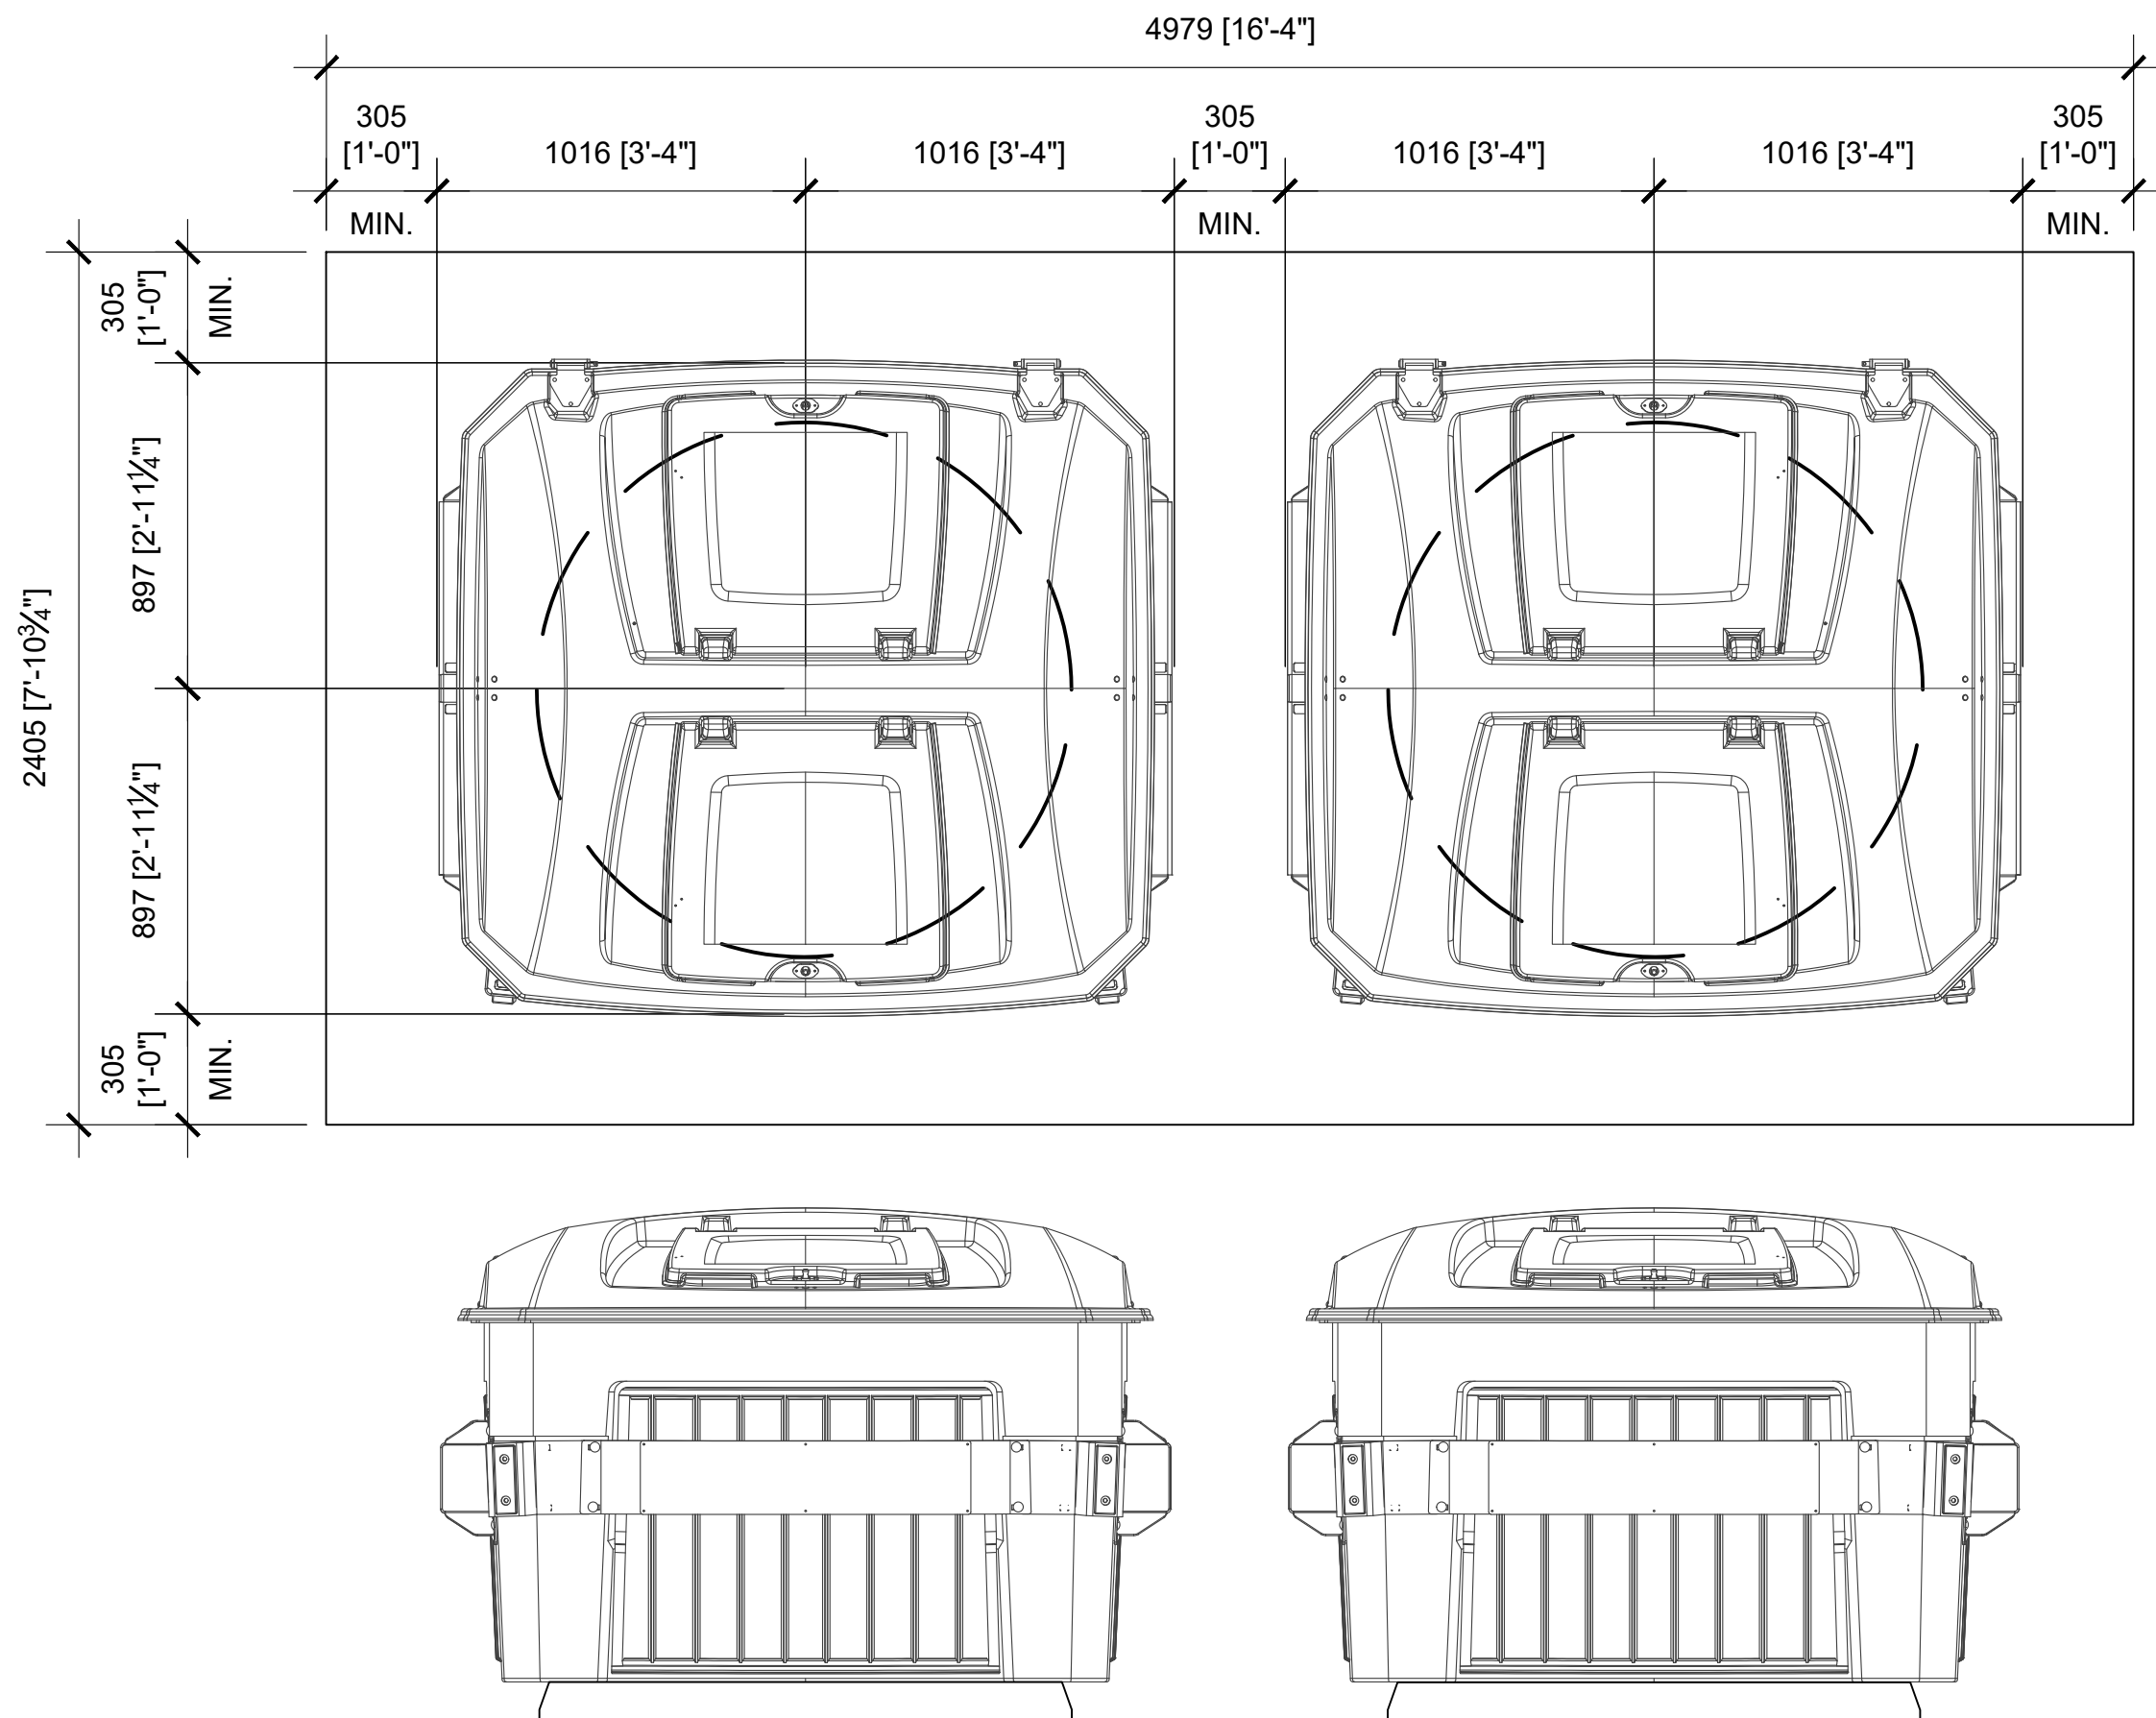

1
A3
TYP. PLAN & ELEV VIEW - 2 BINS
1:20

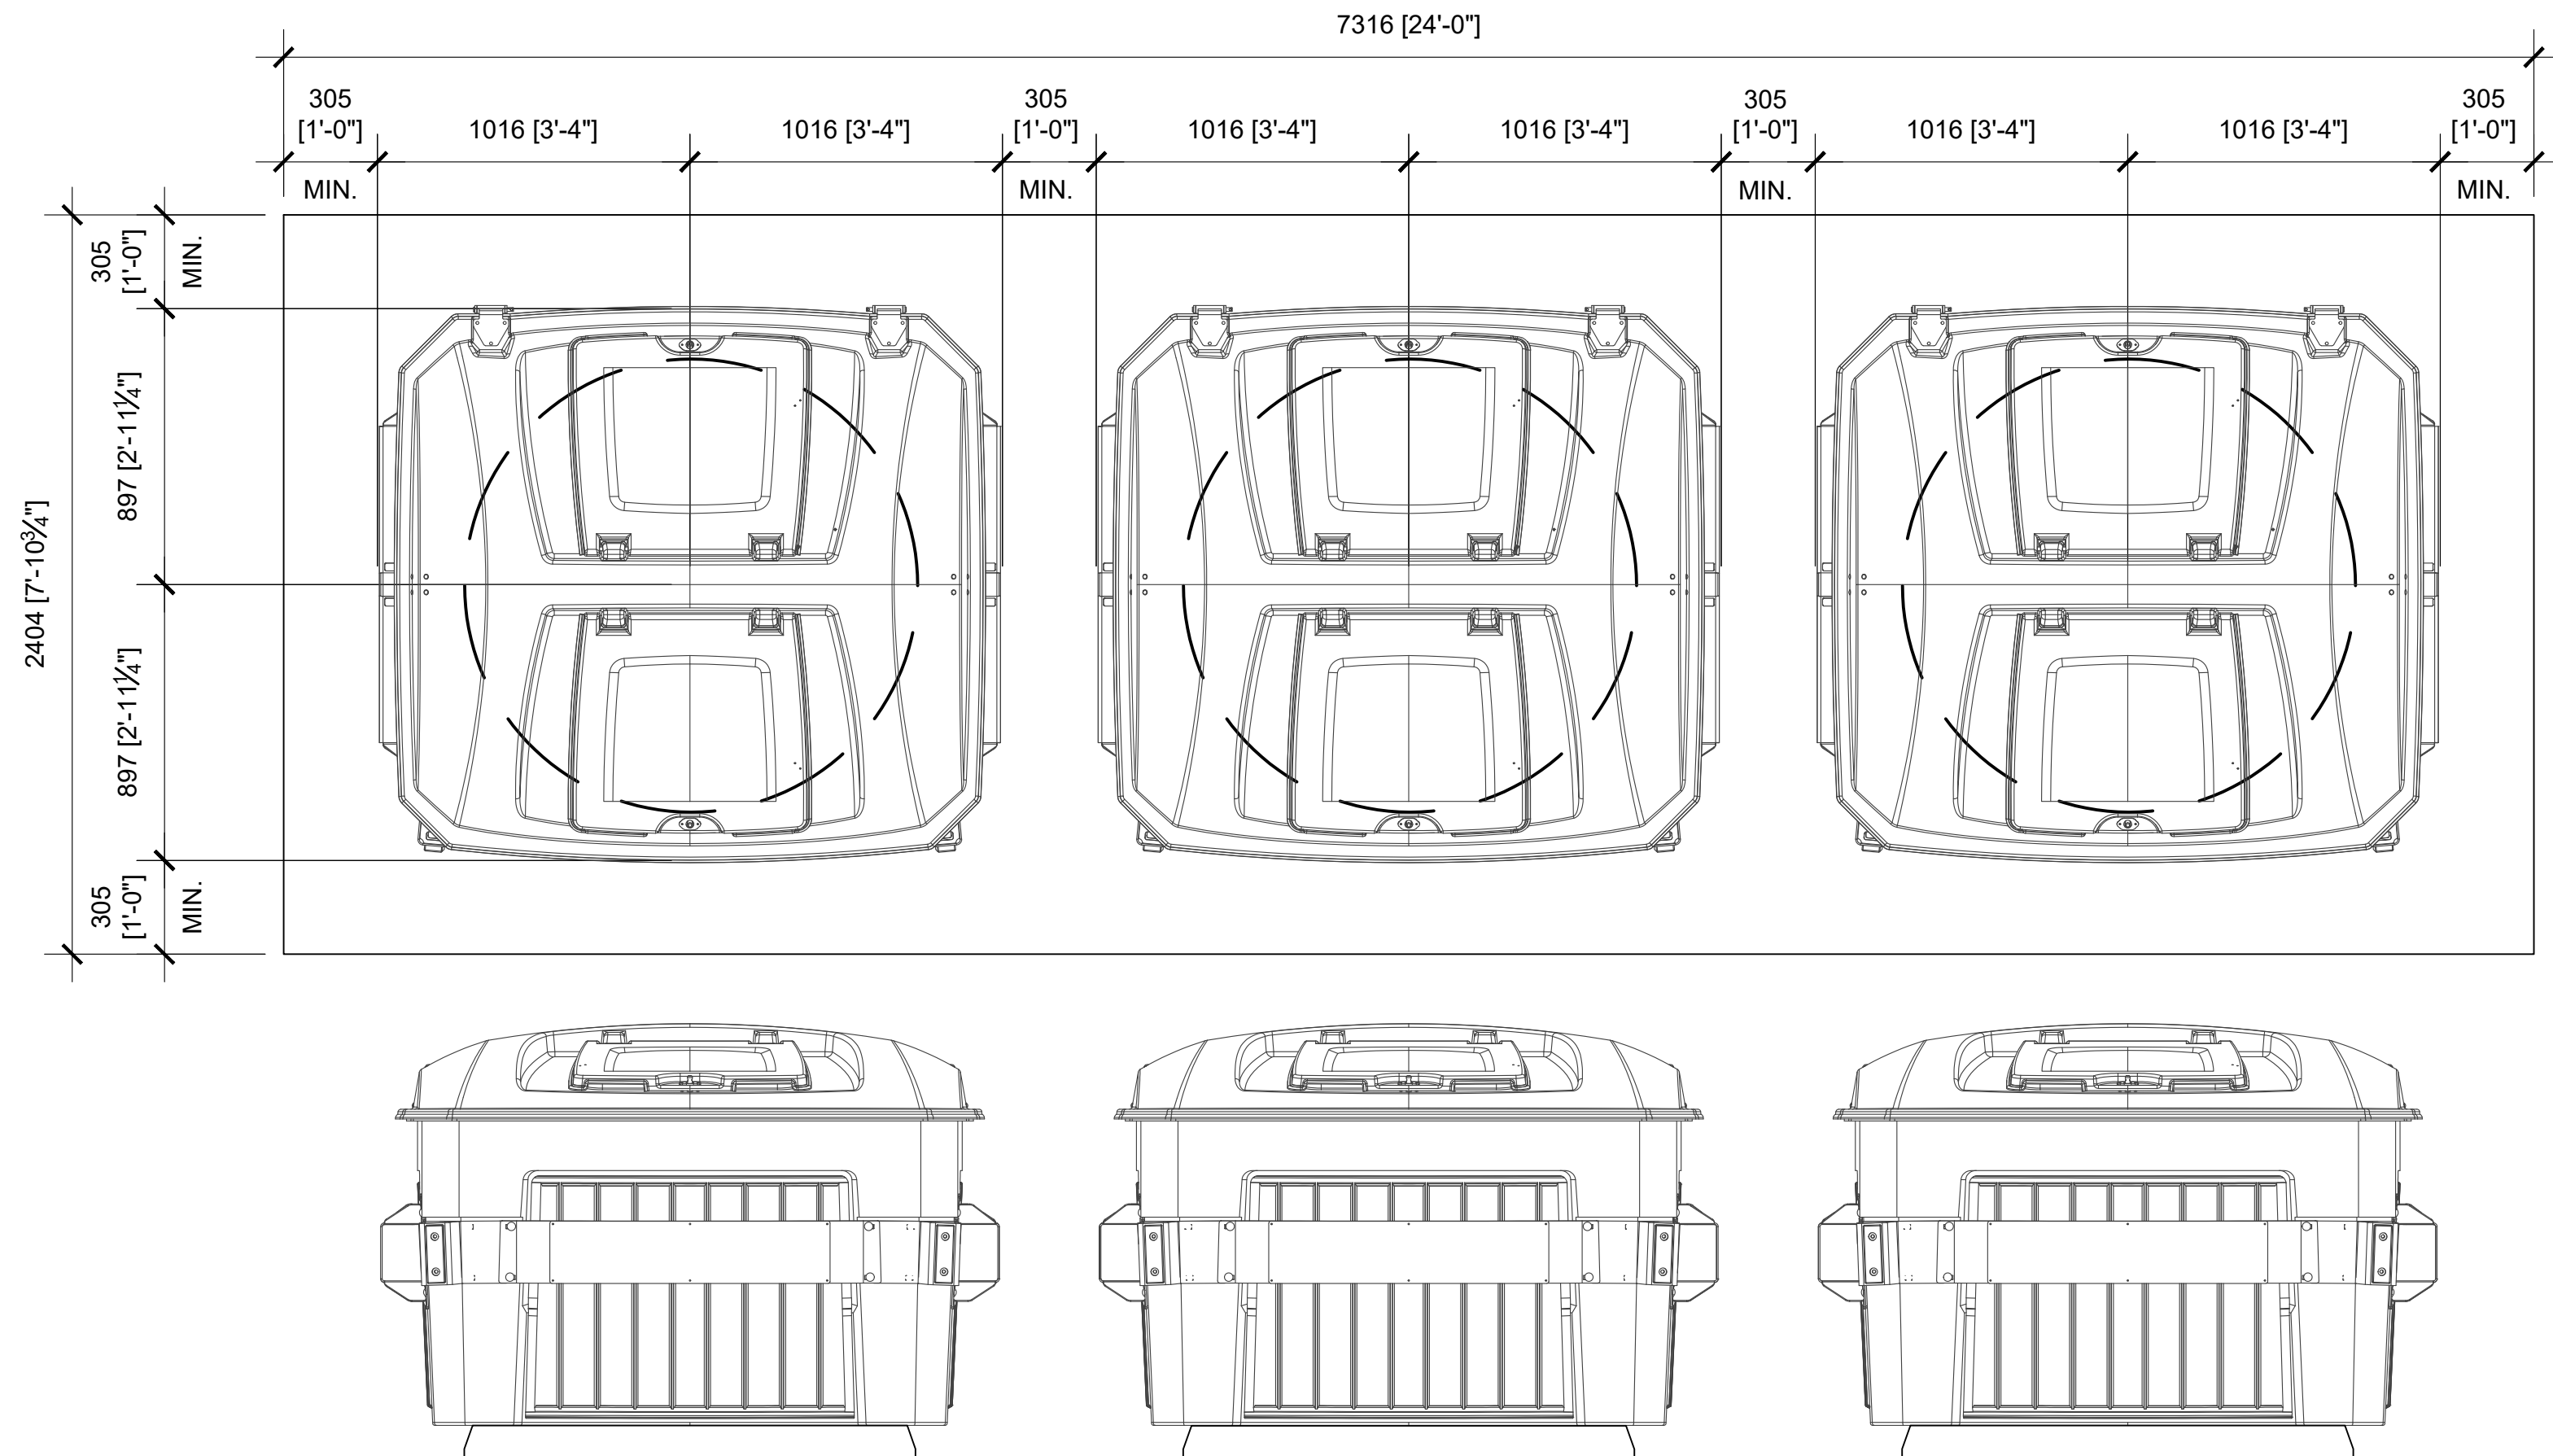

2
A3
TYP. PLAN & ELEV VIEW - 3 BINS
1:20

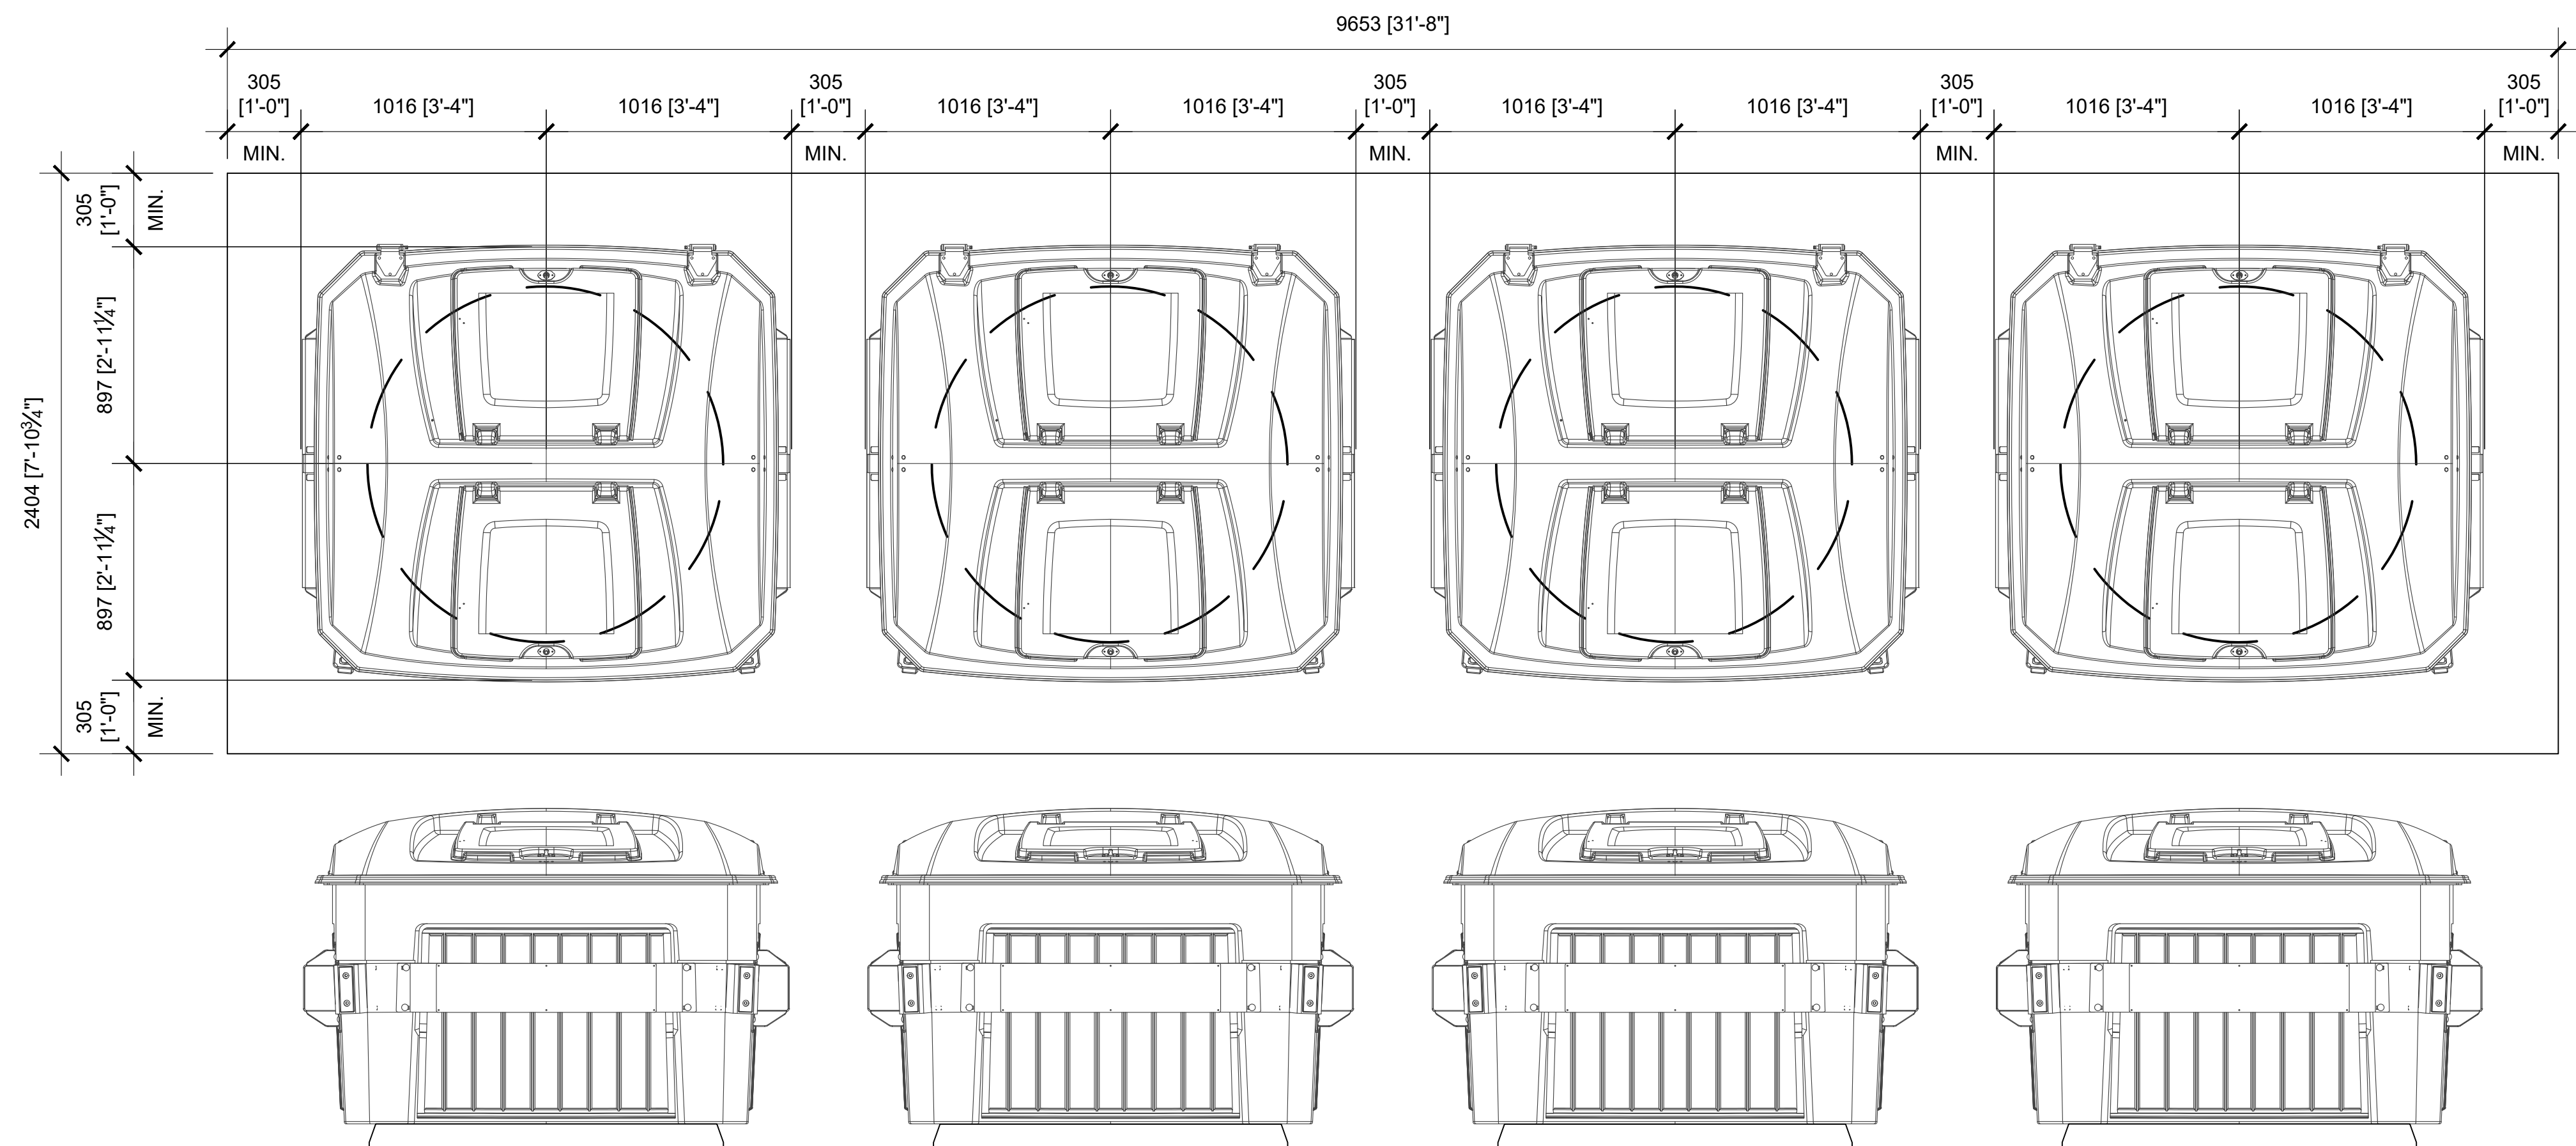

3
A3
TYP. PLAN & ELEV VIEW - 4 BINS
1:20

1. ISSUED FOR CLIENT REVIEW ON 2016 / 10 / 06
2. ISSUED FOR FINAL REVIEW ON 2017 / 03 / 03
3. ISSUED FOR PUBLIC RELEASE ON 2017 / 03 / 10
4. ISSUED FOR CLIENT REVIEW ON 2020 / 11 / 10
5. ISSUED FOR PUBLIC RELEASE ON 2021 / 06 / 07


- This drawing is published by Earthbin Products and is copyrighted drawing and design and shall not be used or reproduced without the expressed written permission of Earthbin Products
- The contractor shall check and verify all dimensions and report all errors or omissions to the designer prior to commencing the work
- These drawings are not to be scaled
- Drawings are to be read in conjunction with the installation guide
- All drawings are drawn in metric scale unless noted otherwise
- All work to conform to the current building codes
- The designer's liability is limited to the correction of the working drawings only

SCALE: AS NOTED
DESIGN BY: EARTHBIN PRODUCTS
DRAWN BY: STUDIO WOLF DESIGNS


EARTHBIN[®] TYPICAL BIN CONFIGURATIONS

REVISION#3


A3

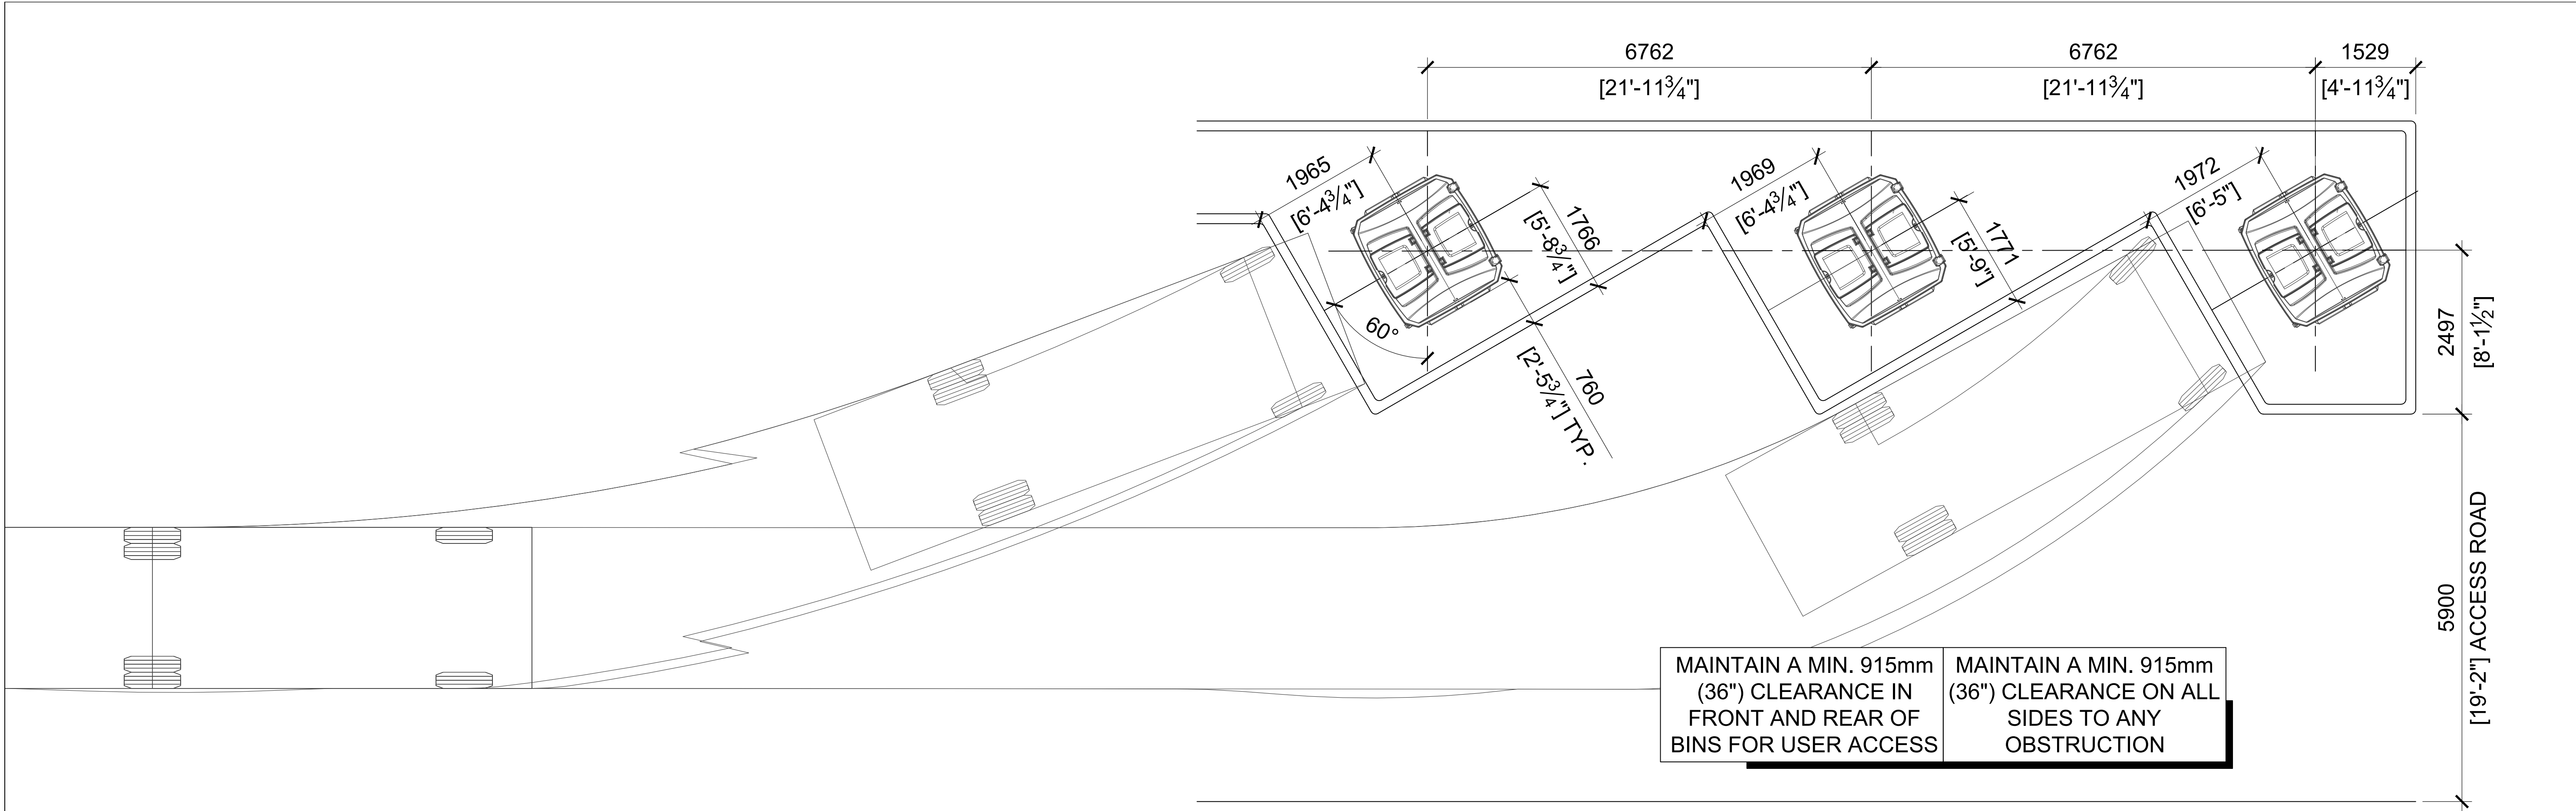

1 3 BINS ON ANGLE OFF 5.9m ROAD
A4 SCALE: 1:50

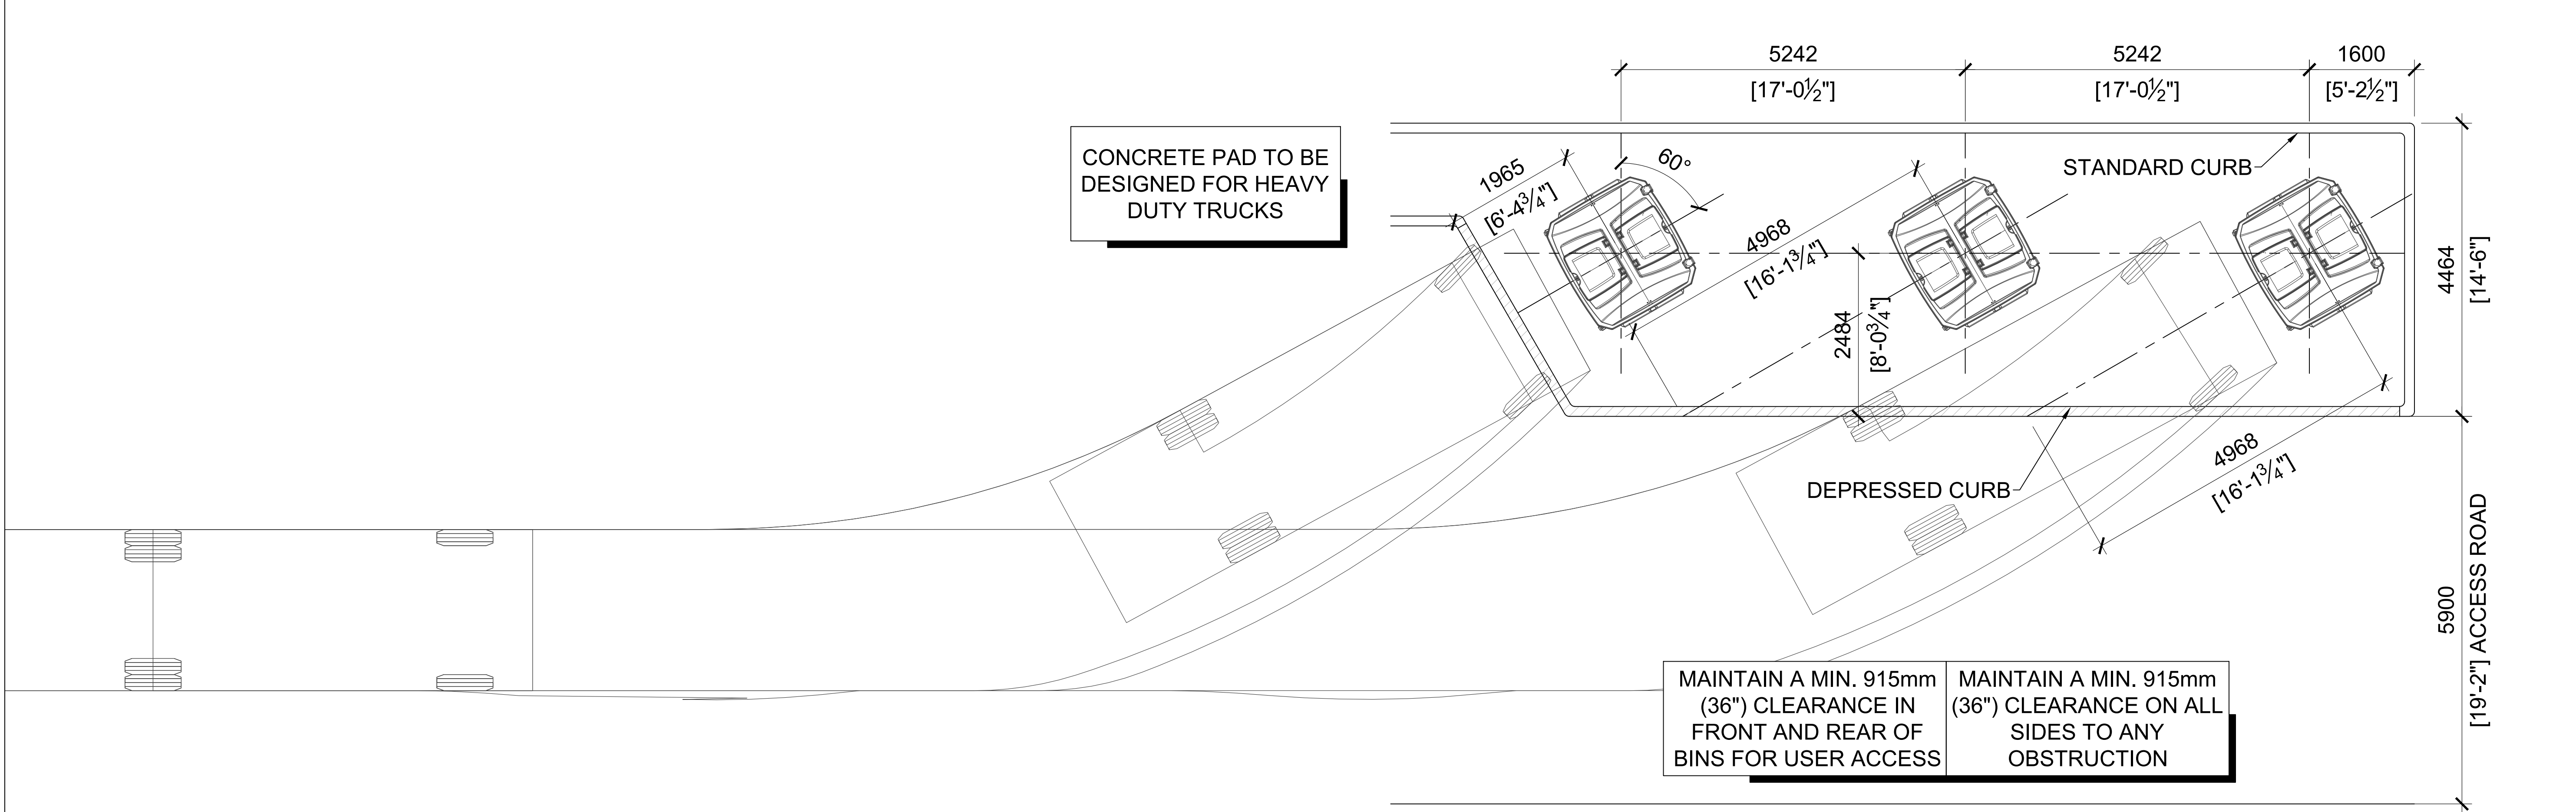

2 3 BINS ON ANGLE OFF 5.9m ROAD
A4 SCALE: 1:50

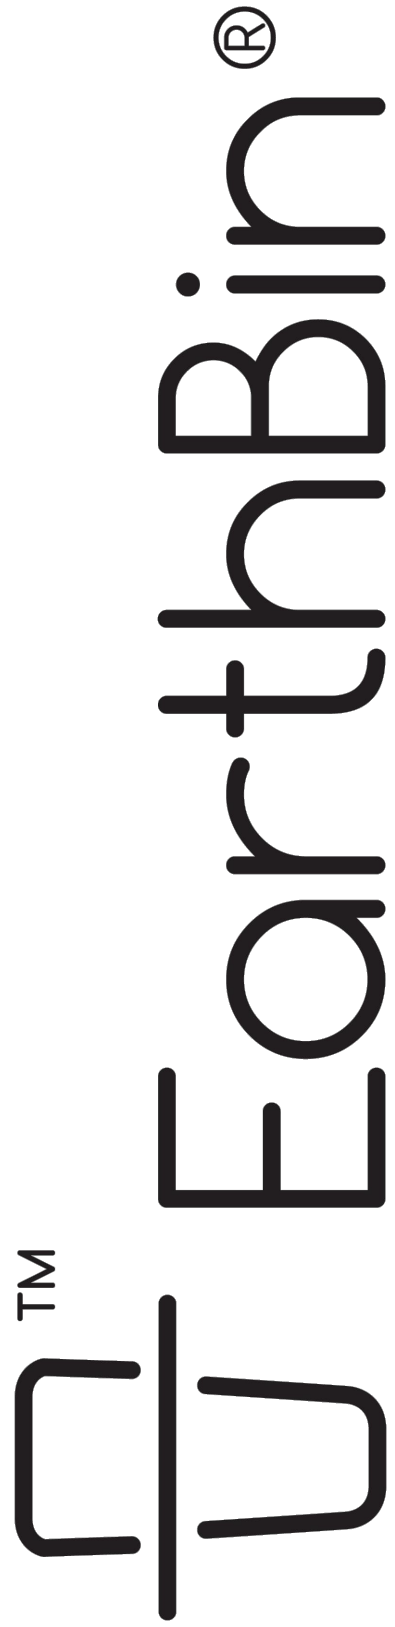


1. ISSUED FOR CLIENT REVIEW ON 2016/10/06
2. ISSUED FOR FINAL REVIEW ON 2017/03/03
3. ISSUED FOR PUBLIC RELEASE ON 2017/03/10
4. ISSUED FOR CLIENT REVIEW ON 2020/1/10
5. ISSUED FOR PUBLIC RELEASE ON 2021/06/07

- This drawing is published by Earthbin Products and is copyrighted drawing and design and shall not be used or reproduced without the expressed written permission of Earthbin Products
- The contractor shall check and verify all dimensions and report all errors or omissions to the designer prior to commencing the work
- These drawings are not to be scaled
- Drawings are to be read in conjunction with the installation guide
- All drawings are drawn in metric scale unless noted otherwise
- All work to conform to the current building codes
- The designer's liability is limited to the correction of the working drawings only

SCALE: AS NOTED
DESIGN BY:EARTHBIN PRODUCTS
DRAWN BY:STUDIO WOLF DESIGNS

EARTHBIN®
TRUCK PATH -
3 BINS @ 60°

REVISION#1 A4

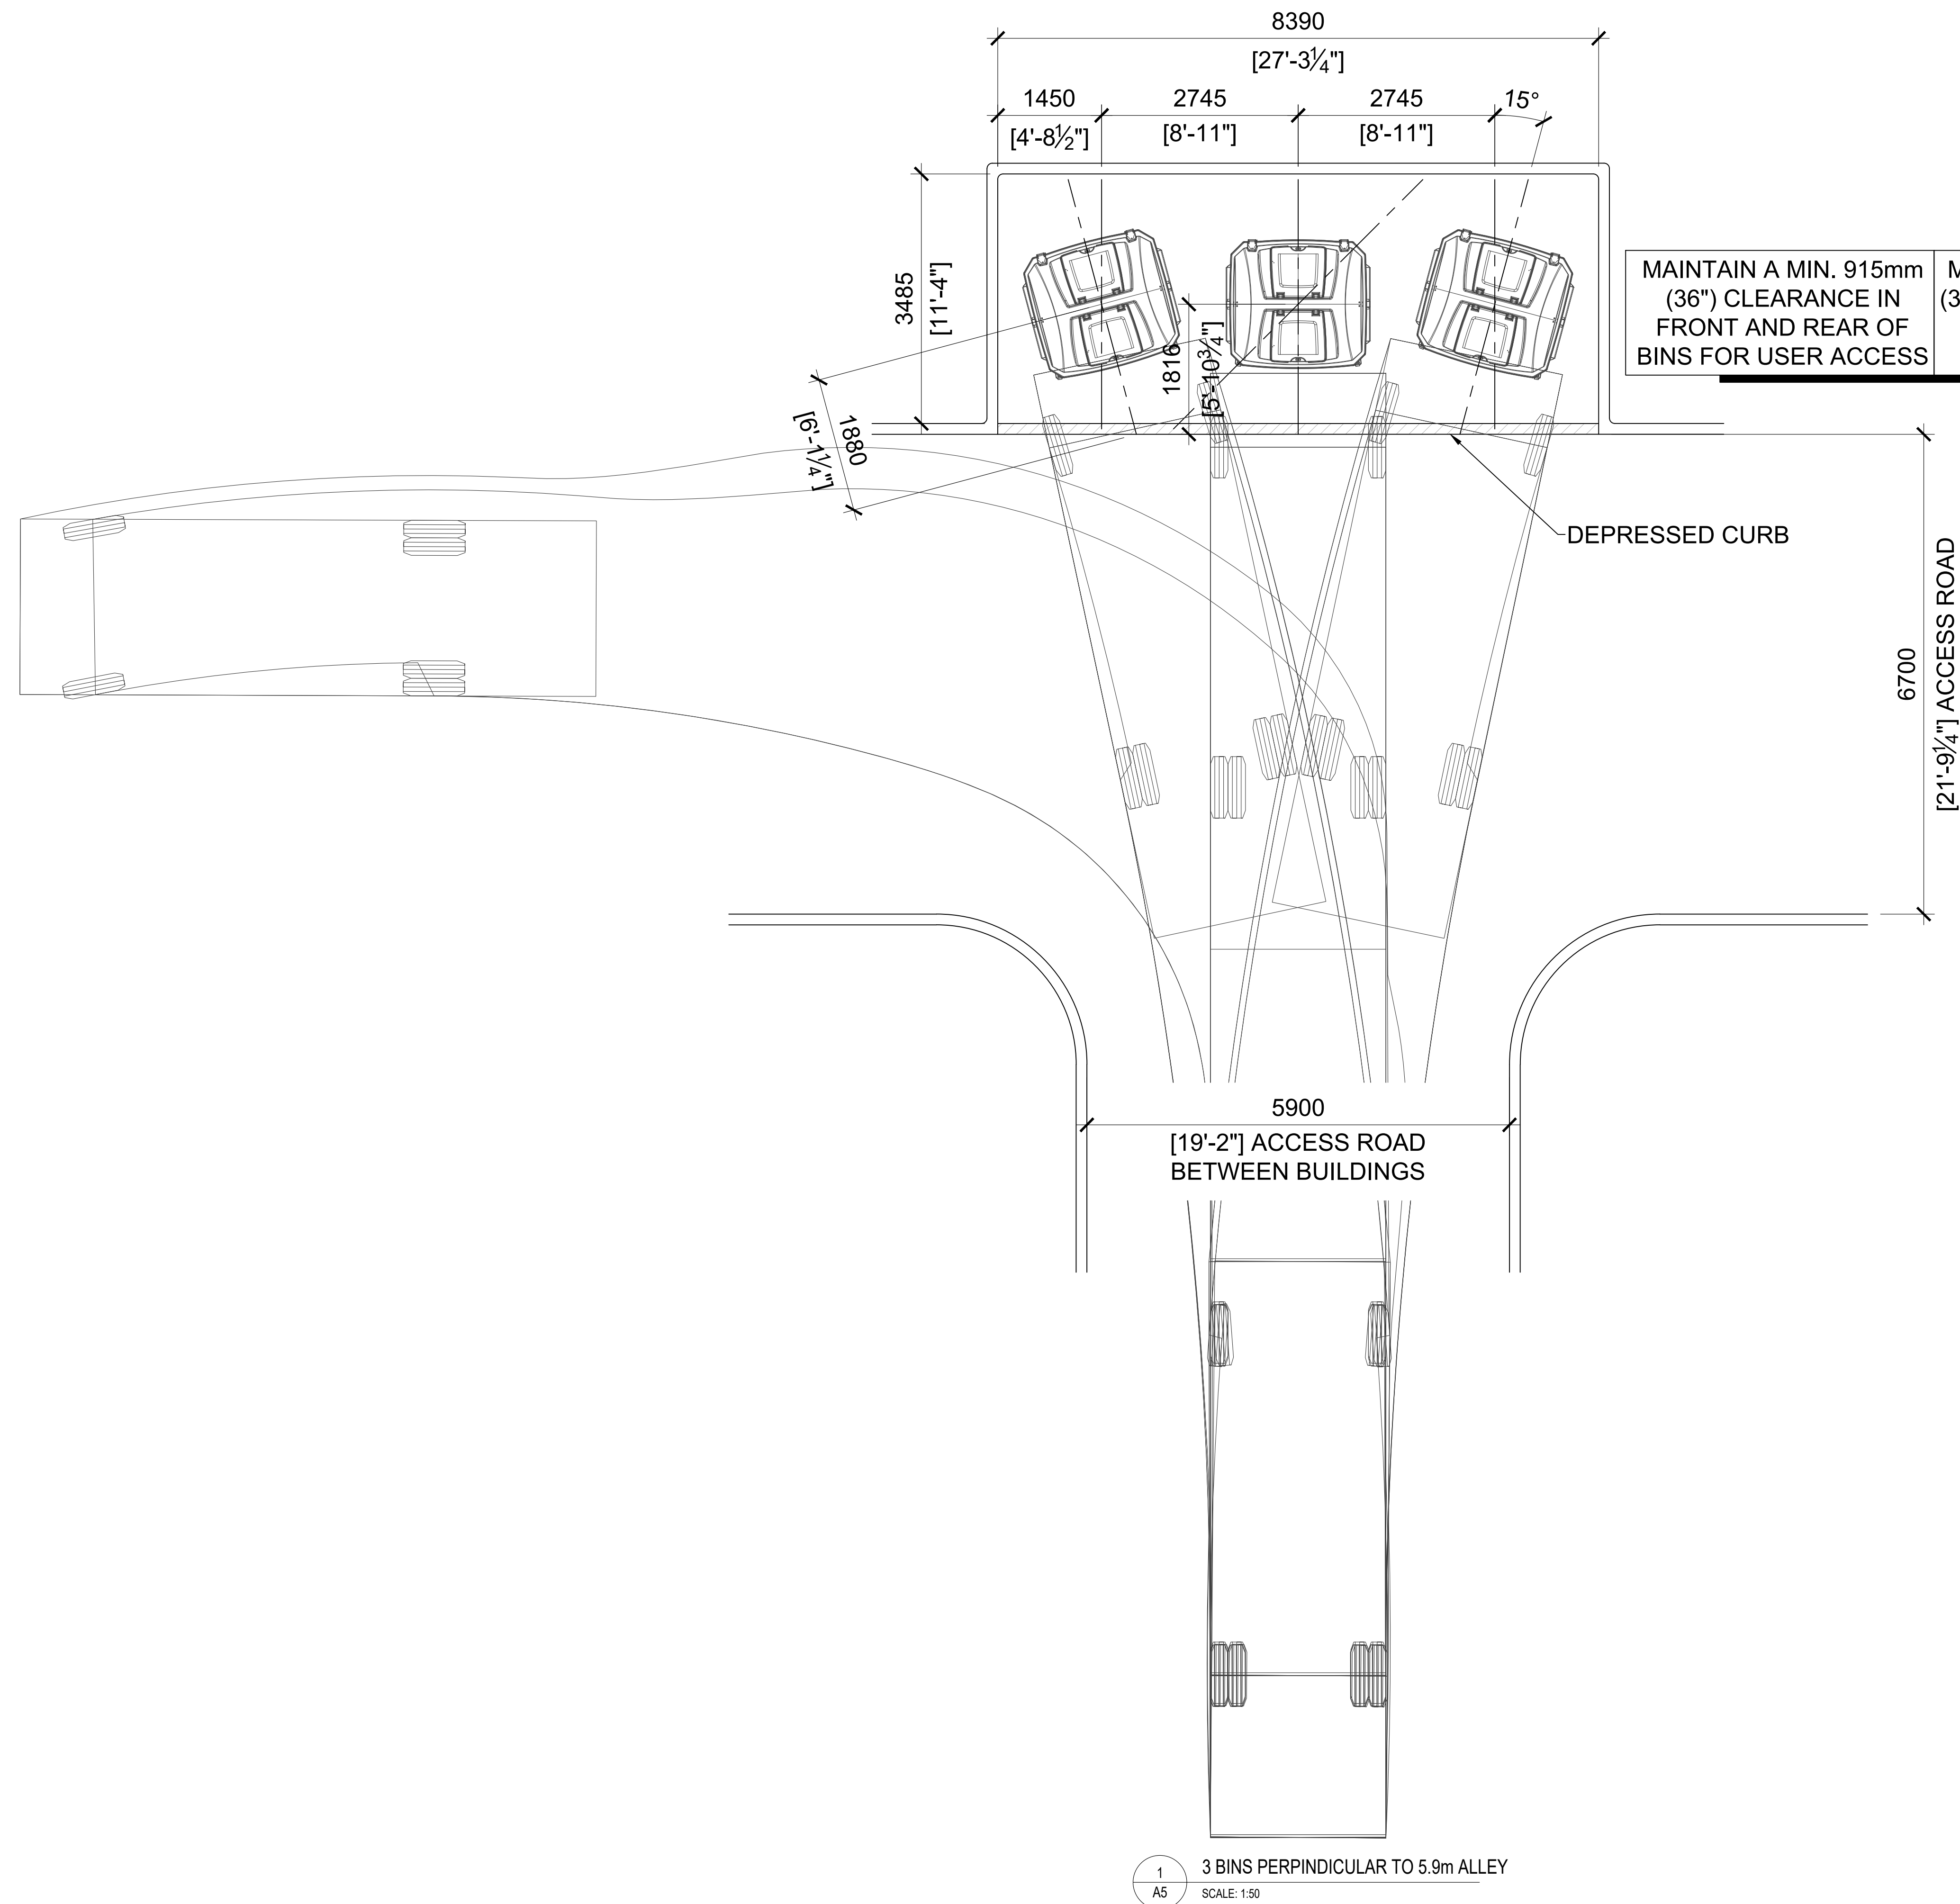

1
A5
3 BINS PERPENDICULAR TO 5.9m ALLEY
SCALE: 1:50

1. ISSUED FOR CLIENT REVIEW ON 2016/10/06
2. ISSUED FOR FINAL REVIEW ON 2017/03/03
3. ISSUED FOR PUBLIC RELEASE ON 2017/03/10
4. ISSUED FOR CLIENT REVIEW ON 2020/1/10
5. ISSUED FOR PUBLIC RELEASE ON 2021/06/07


- This drawing is published by Earthbin Products and is copyrighted drawing and design and shall not be used or reproduced without the expressed written permission of Earthbin Products
- The contractor shall check and verify all dimensions and report all errors or omissions to the designer prior to commencing the work
- These drawings are not to be scaled
- Drawings are to be read in conjunction with the installation guide
- All drawings are drawn in metric scale unless noted otherwise
- All work to conform to the current building codes
- The designer's liability is limited to the correction of the working drawings only

SCALE: AS NOTED
DESIGN BY:EARTHBIN PRODUCTS
DRAWN BY:STUDIO WOLF DESIGNS

EARTHBIN®
TRUCK PATH -
ALLEY ACCESS

REVISION#0


A5

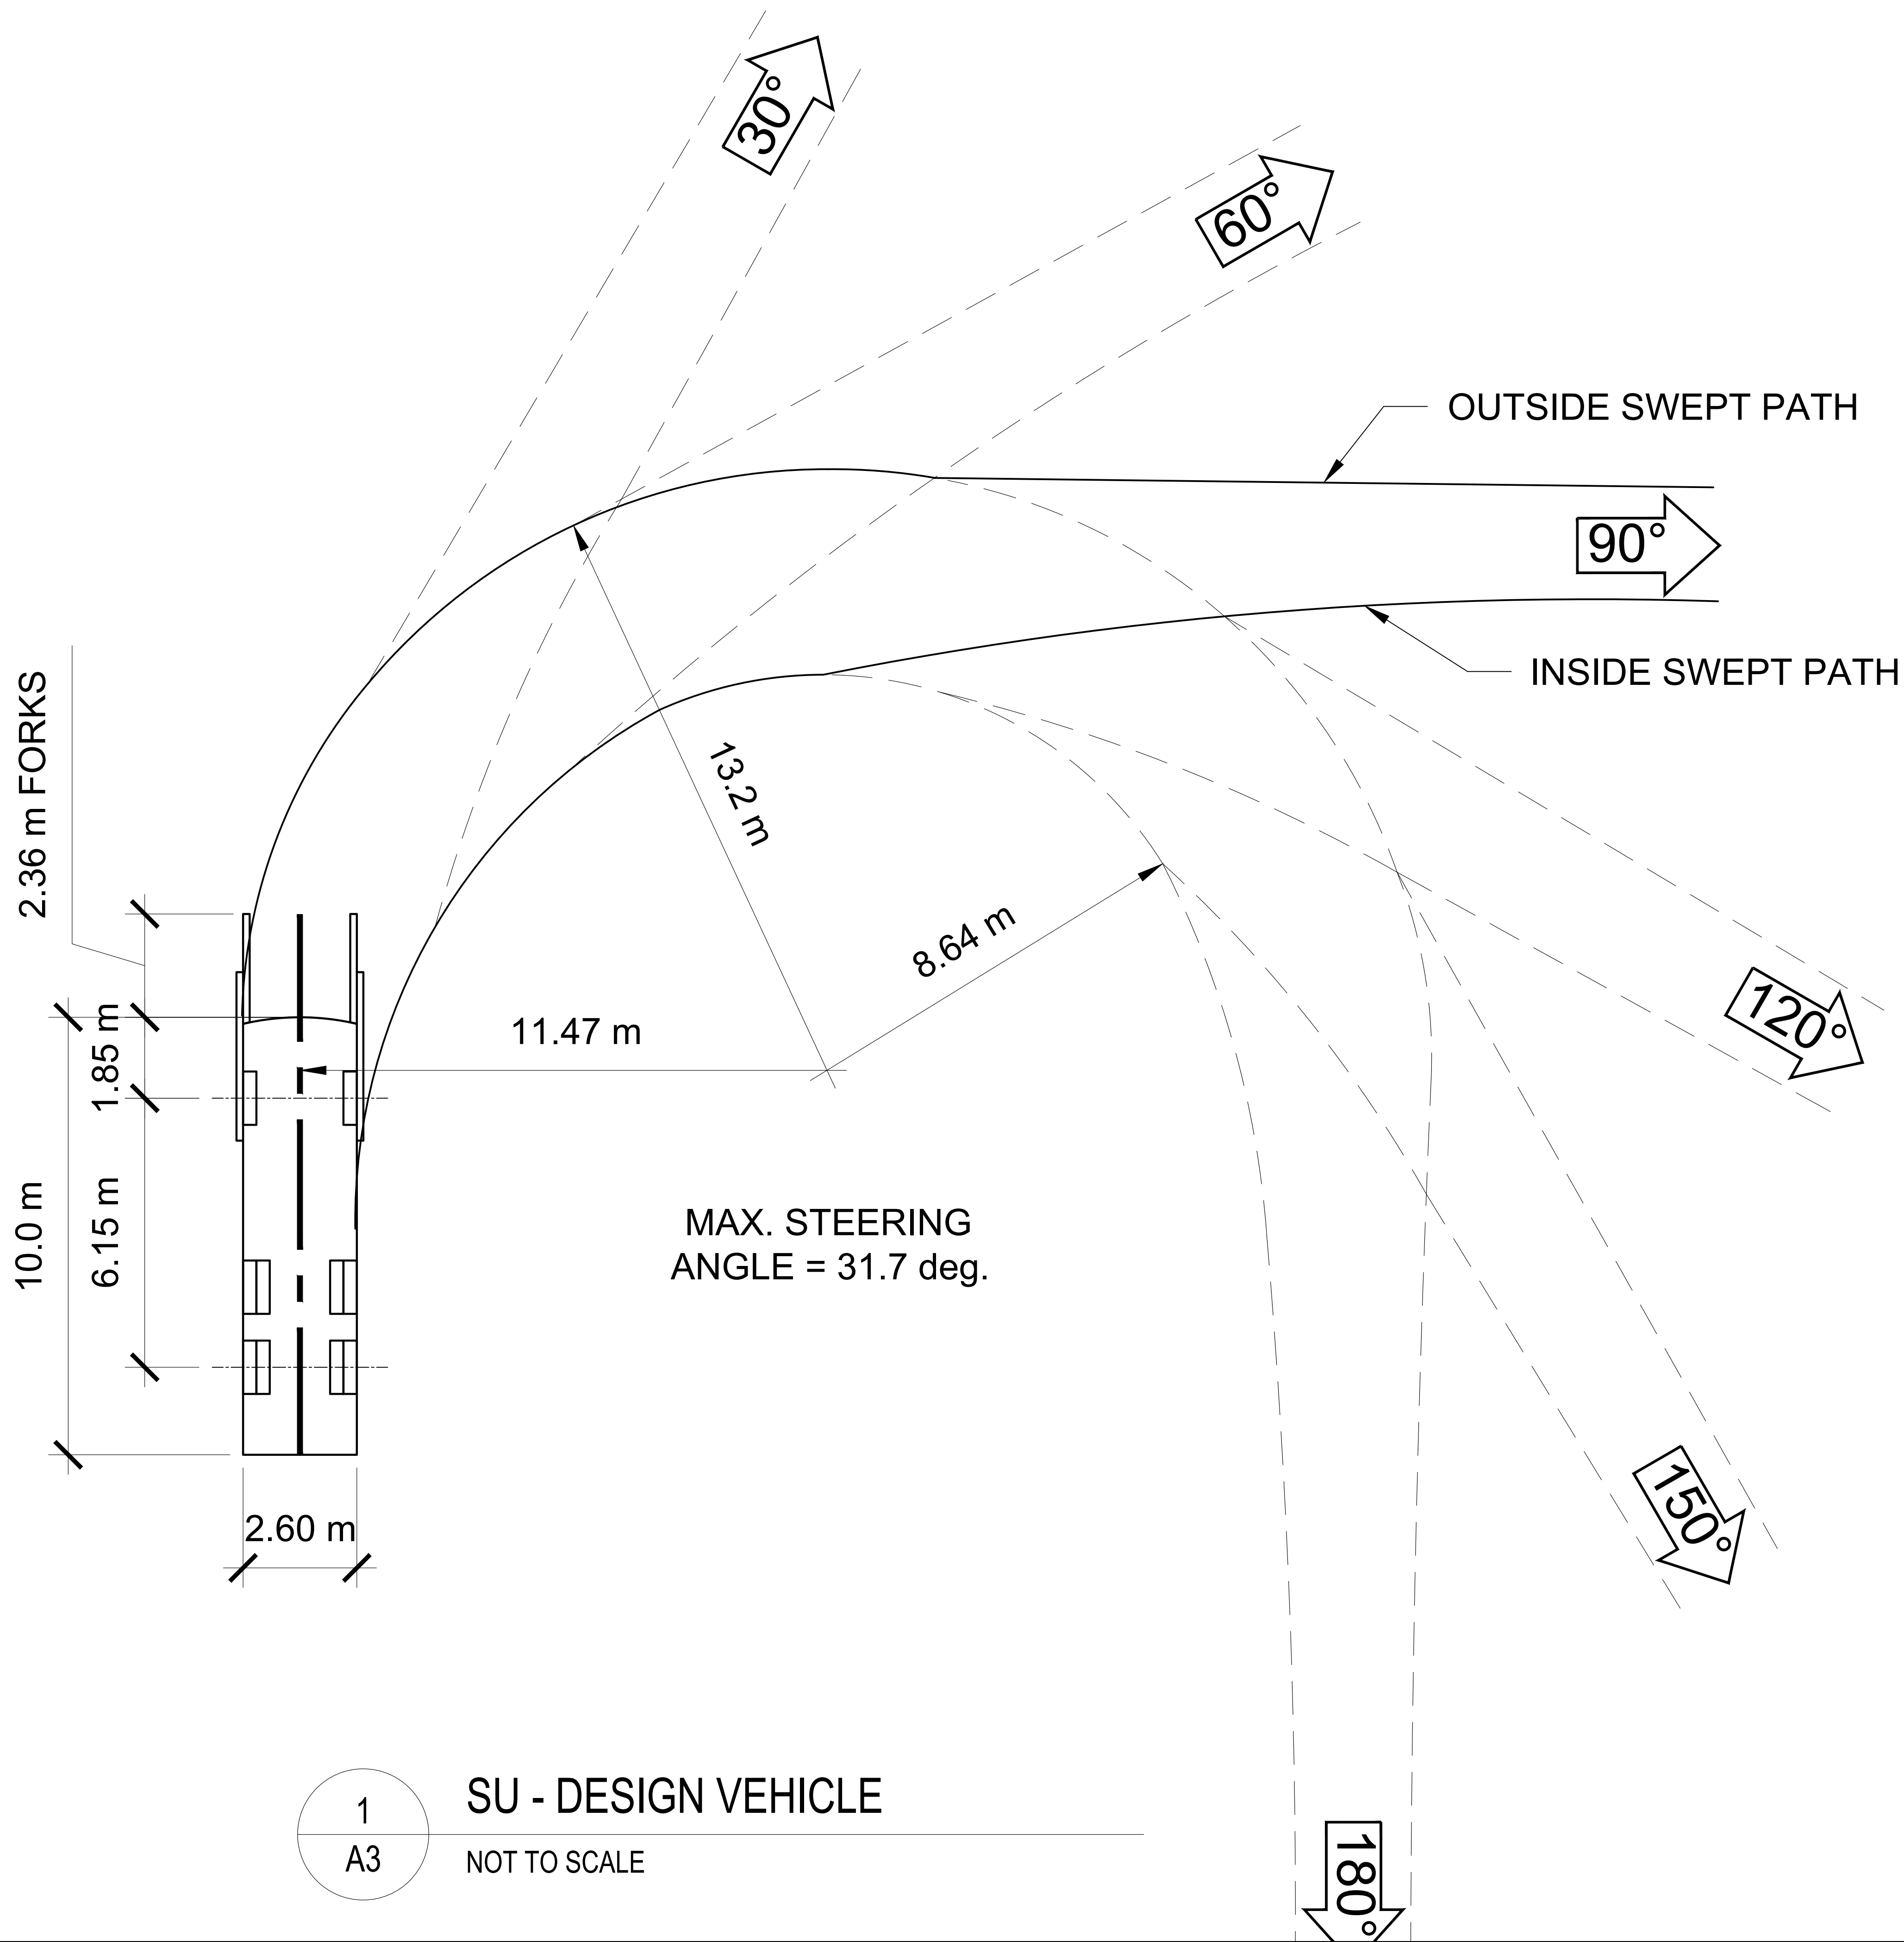

1
A3

SU - DESIGN VEHICLE

NOT TO SCALE

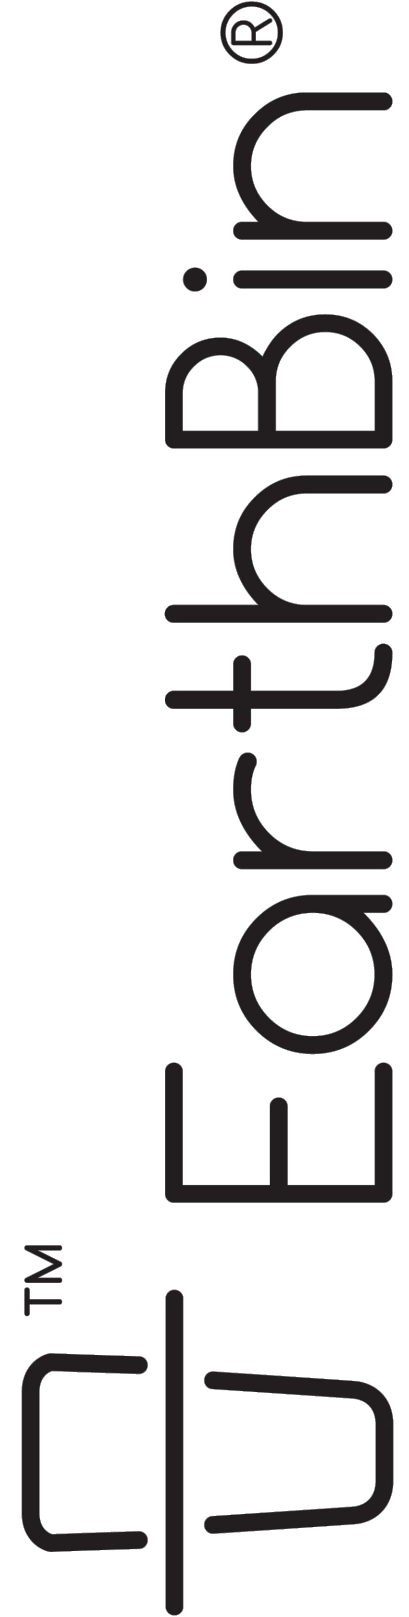

1. ISSUED FOR CLIENT REVIEW ON 2016 / 10 / 06
2. ISSUED FOR FINAL REVIEW ON 2017 / 03 / 03
3. ISSUED FOR PUBLIC RELEASE ON 2017 / 03 / 10
4. ISSUED FOR CLIENT REVIEW ON 2020 / 11 / 10
5. ISSUED FOR PUBLIC RELEASE ON 2021 / 06 / 07

- This drawing is published by Earthbin Products and is copyrighted drawing and design and shall not be used or reproduced without the expressed written permission of Earthbin Products
- The contractor shall check and verify all dimensions and report all errors or omissions to the designer prior to commencing the work
- These drawings are not to be scaled
- Drawings are to be read in conjunction with the installation guide
- All drawings are drawn in metric scale unless noted otherwise
- All work to conform to the current building codes
- The designer's liability is limited to the correction of the working drawings only

SCALE: AS NOTED
DESIGN BY: EARTHBIN PRODUCTS
DRAWN BY: STUDIO WOLF DESIGNS

SU - DESIGN VEHICLE

REVISION#1

A6